


Tande to Saskatchewan 230-kV Transmission Project



**BASIN ELECTRIC
POWER COOPERATIVE**

A Touchstone Energy® Cooperative

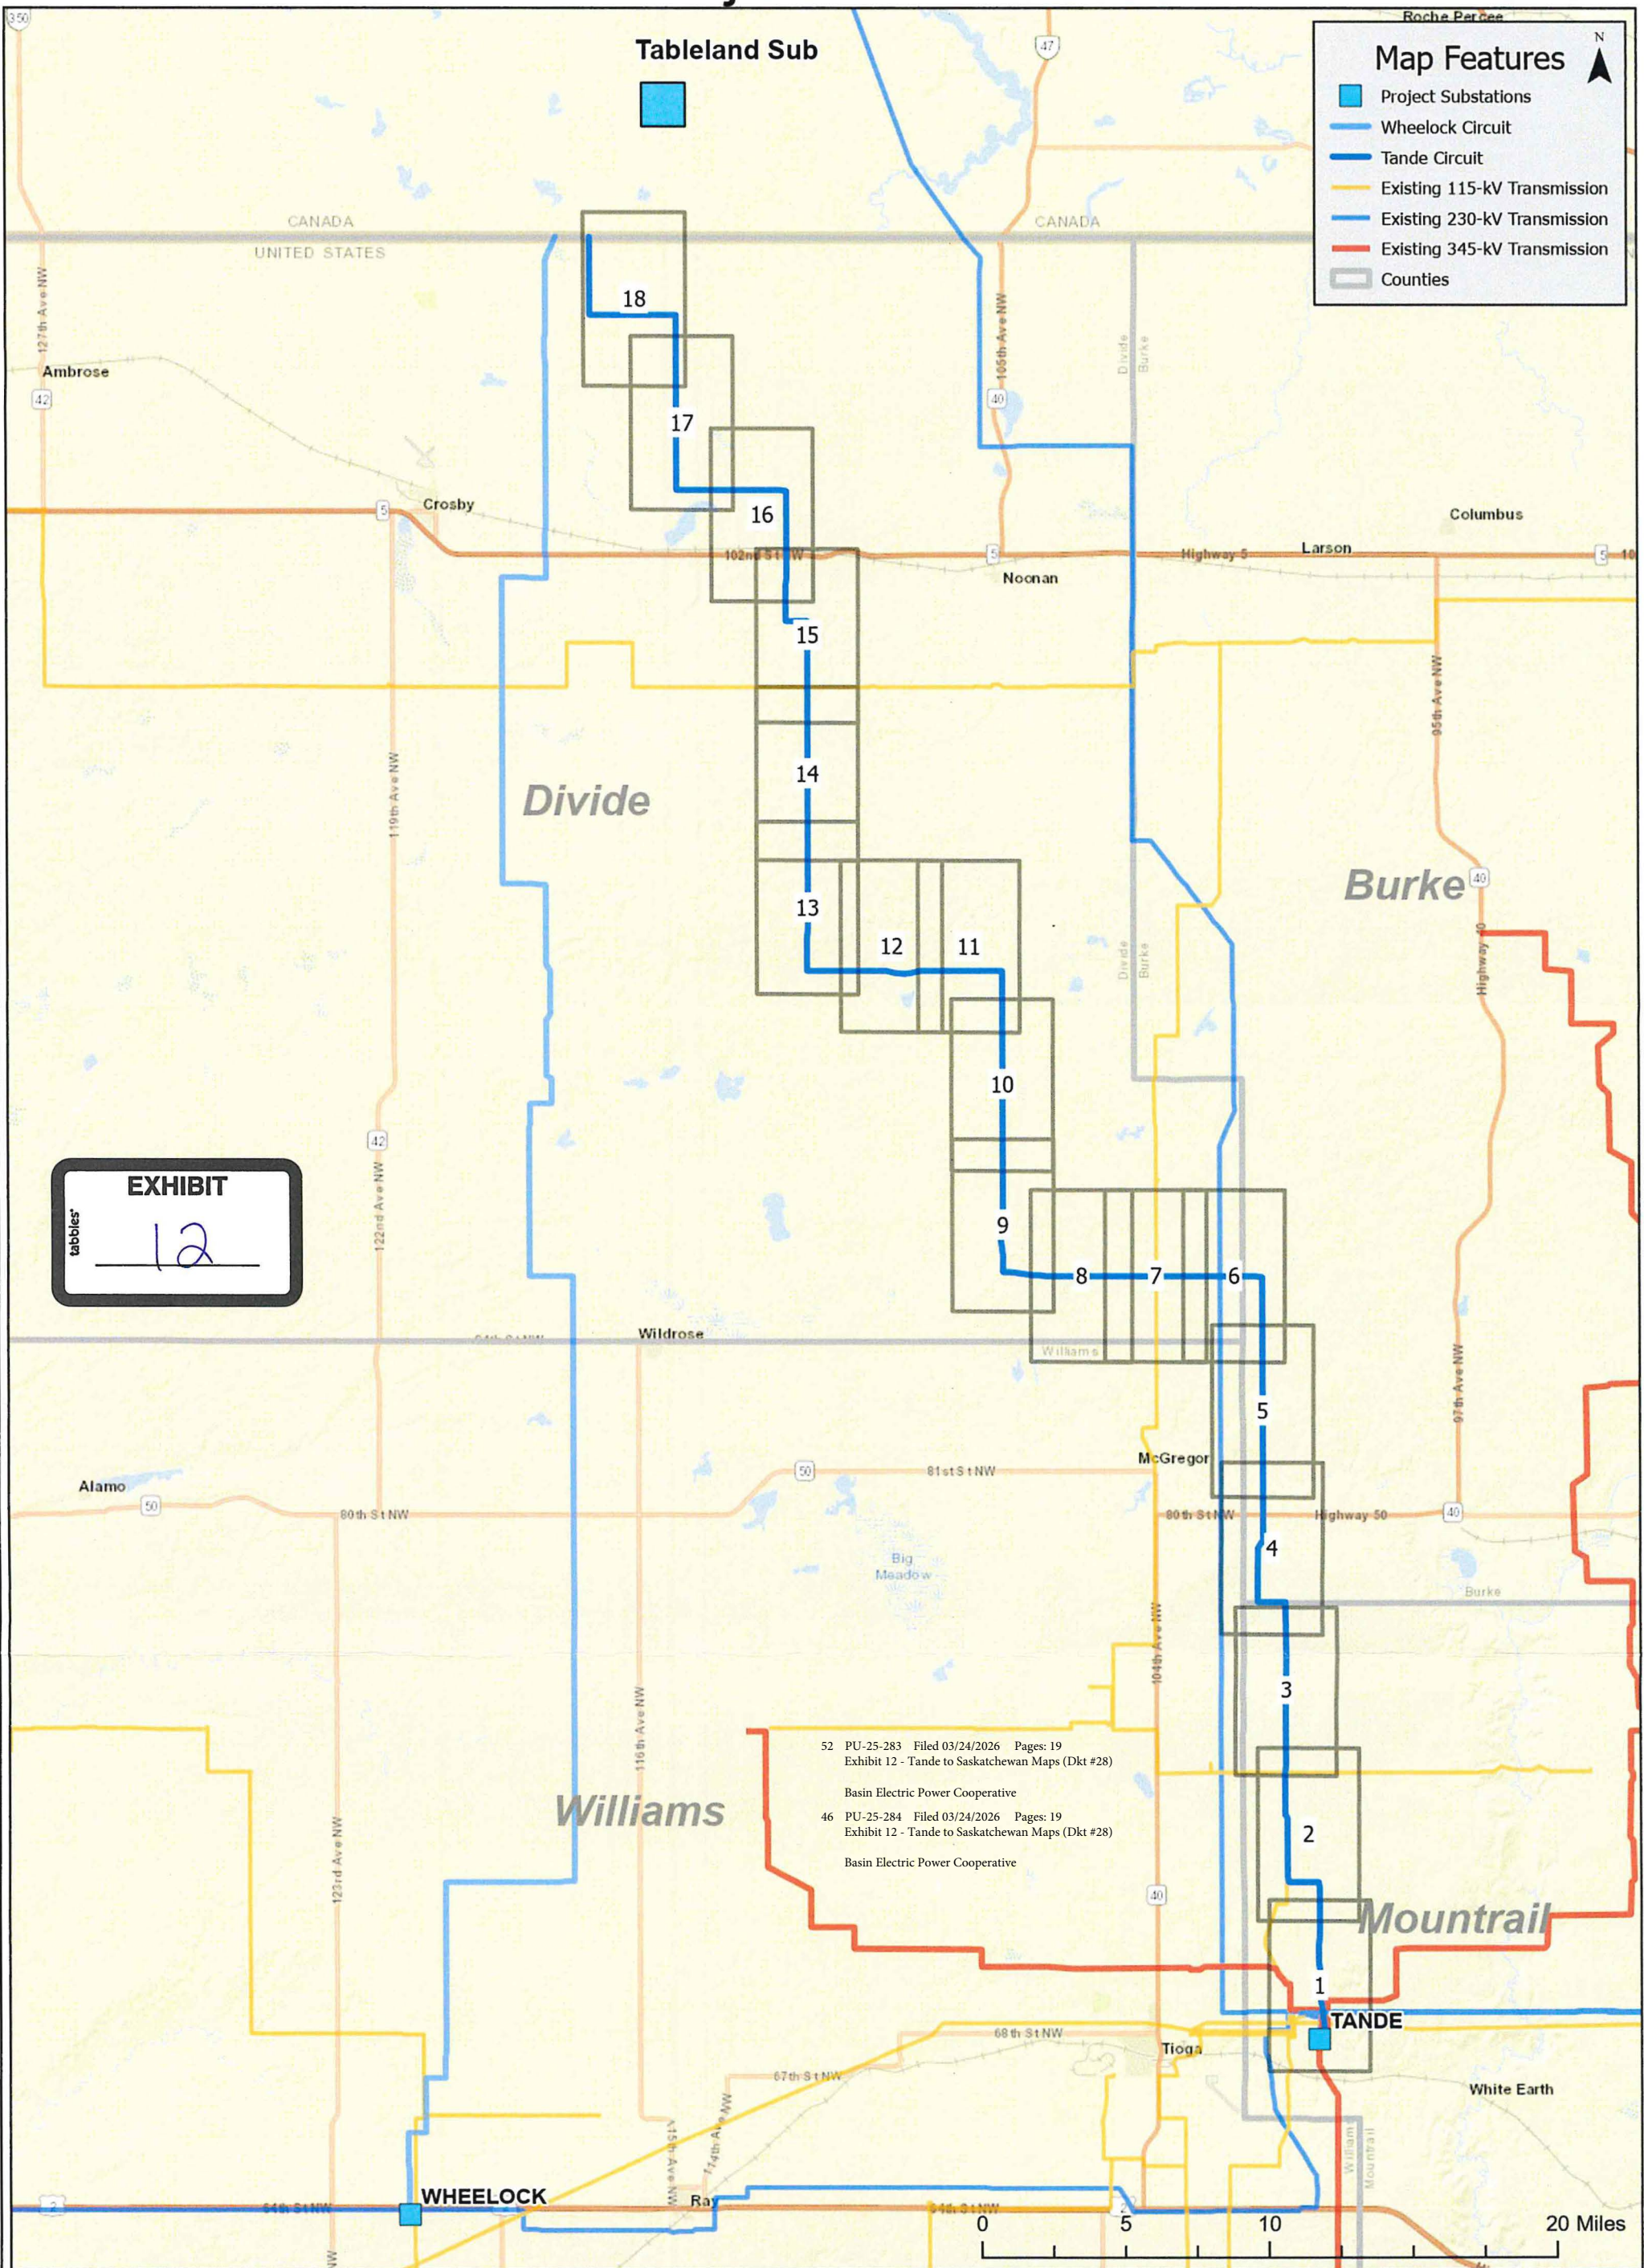



Map Features


- Project Substations
- Wheelock Circuit
- Tande Circuit
- Existing 115-kV Transmission
- Existing 230-kV Transmission
- Existing 345-kV Transmission
- Counties


EXHIBIT
tabbles
12


52 PU-25-283 Filed 03/24/2026 Pages: 19
Exhibit 12 - Tande to Saskatchewan Maps (Dkt #28)
Basin Electric Power Cooperative
46 PU-25-284 Filed 03/24/2026 Pages: 19
Exhibit 12 - Tande to Saskatchewan Maps (Dkt #28)
Basin Electric Power Cooperative

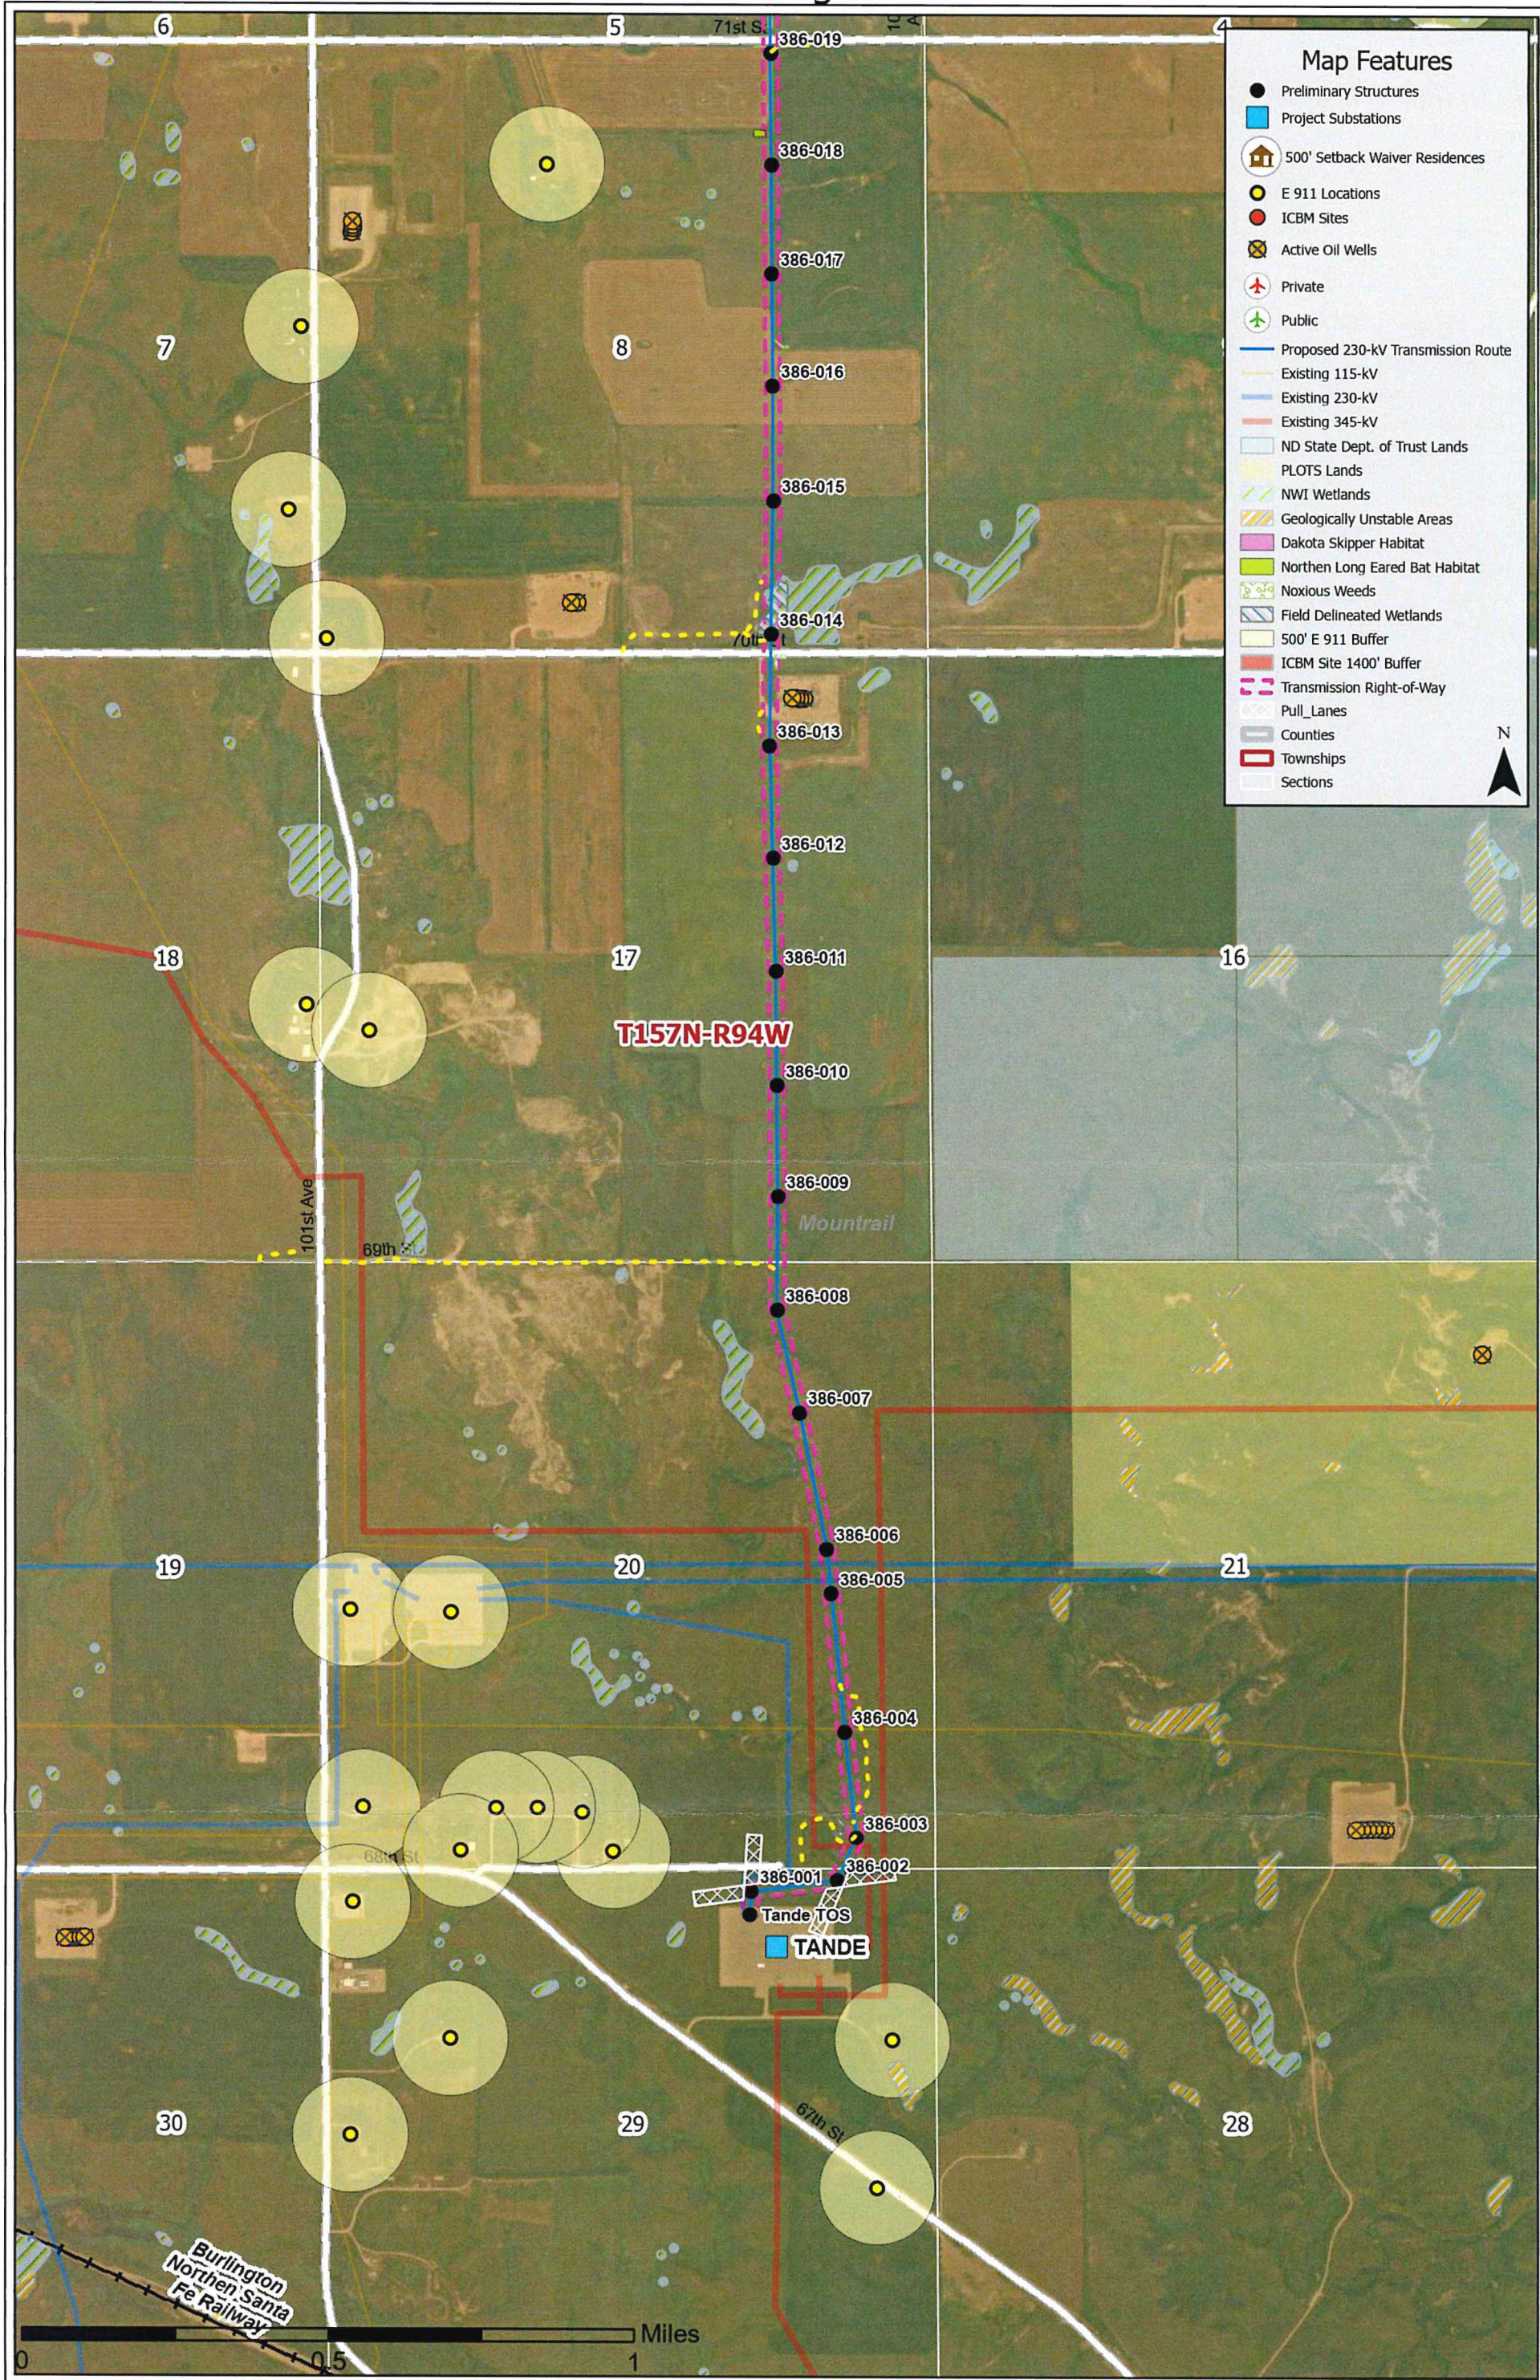


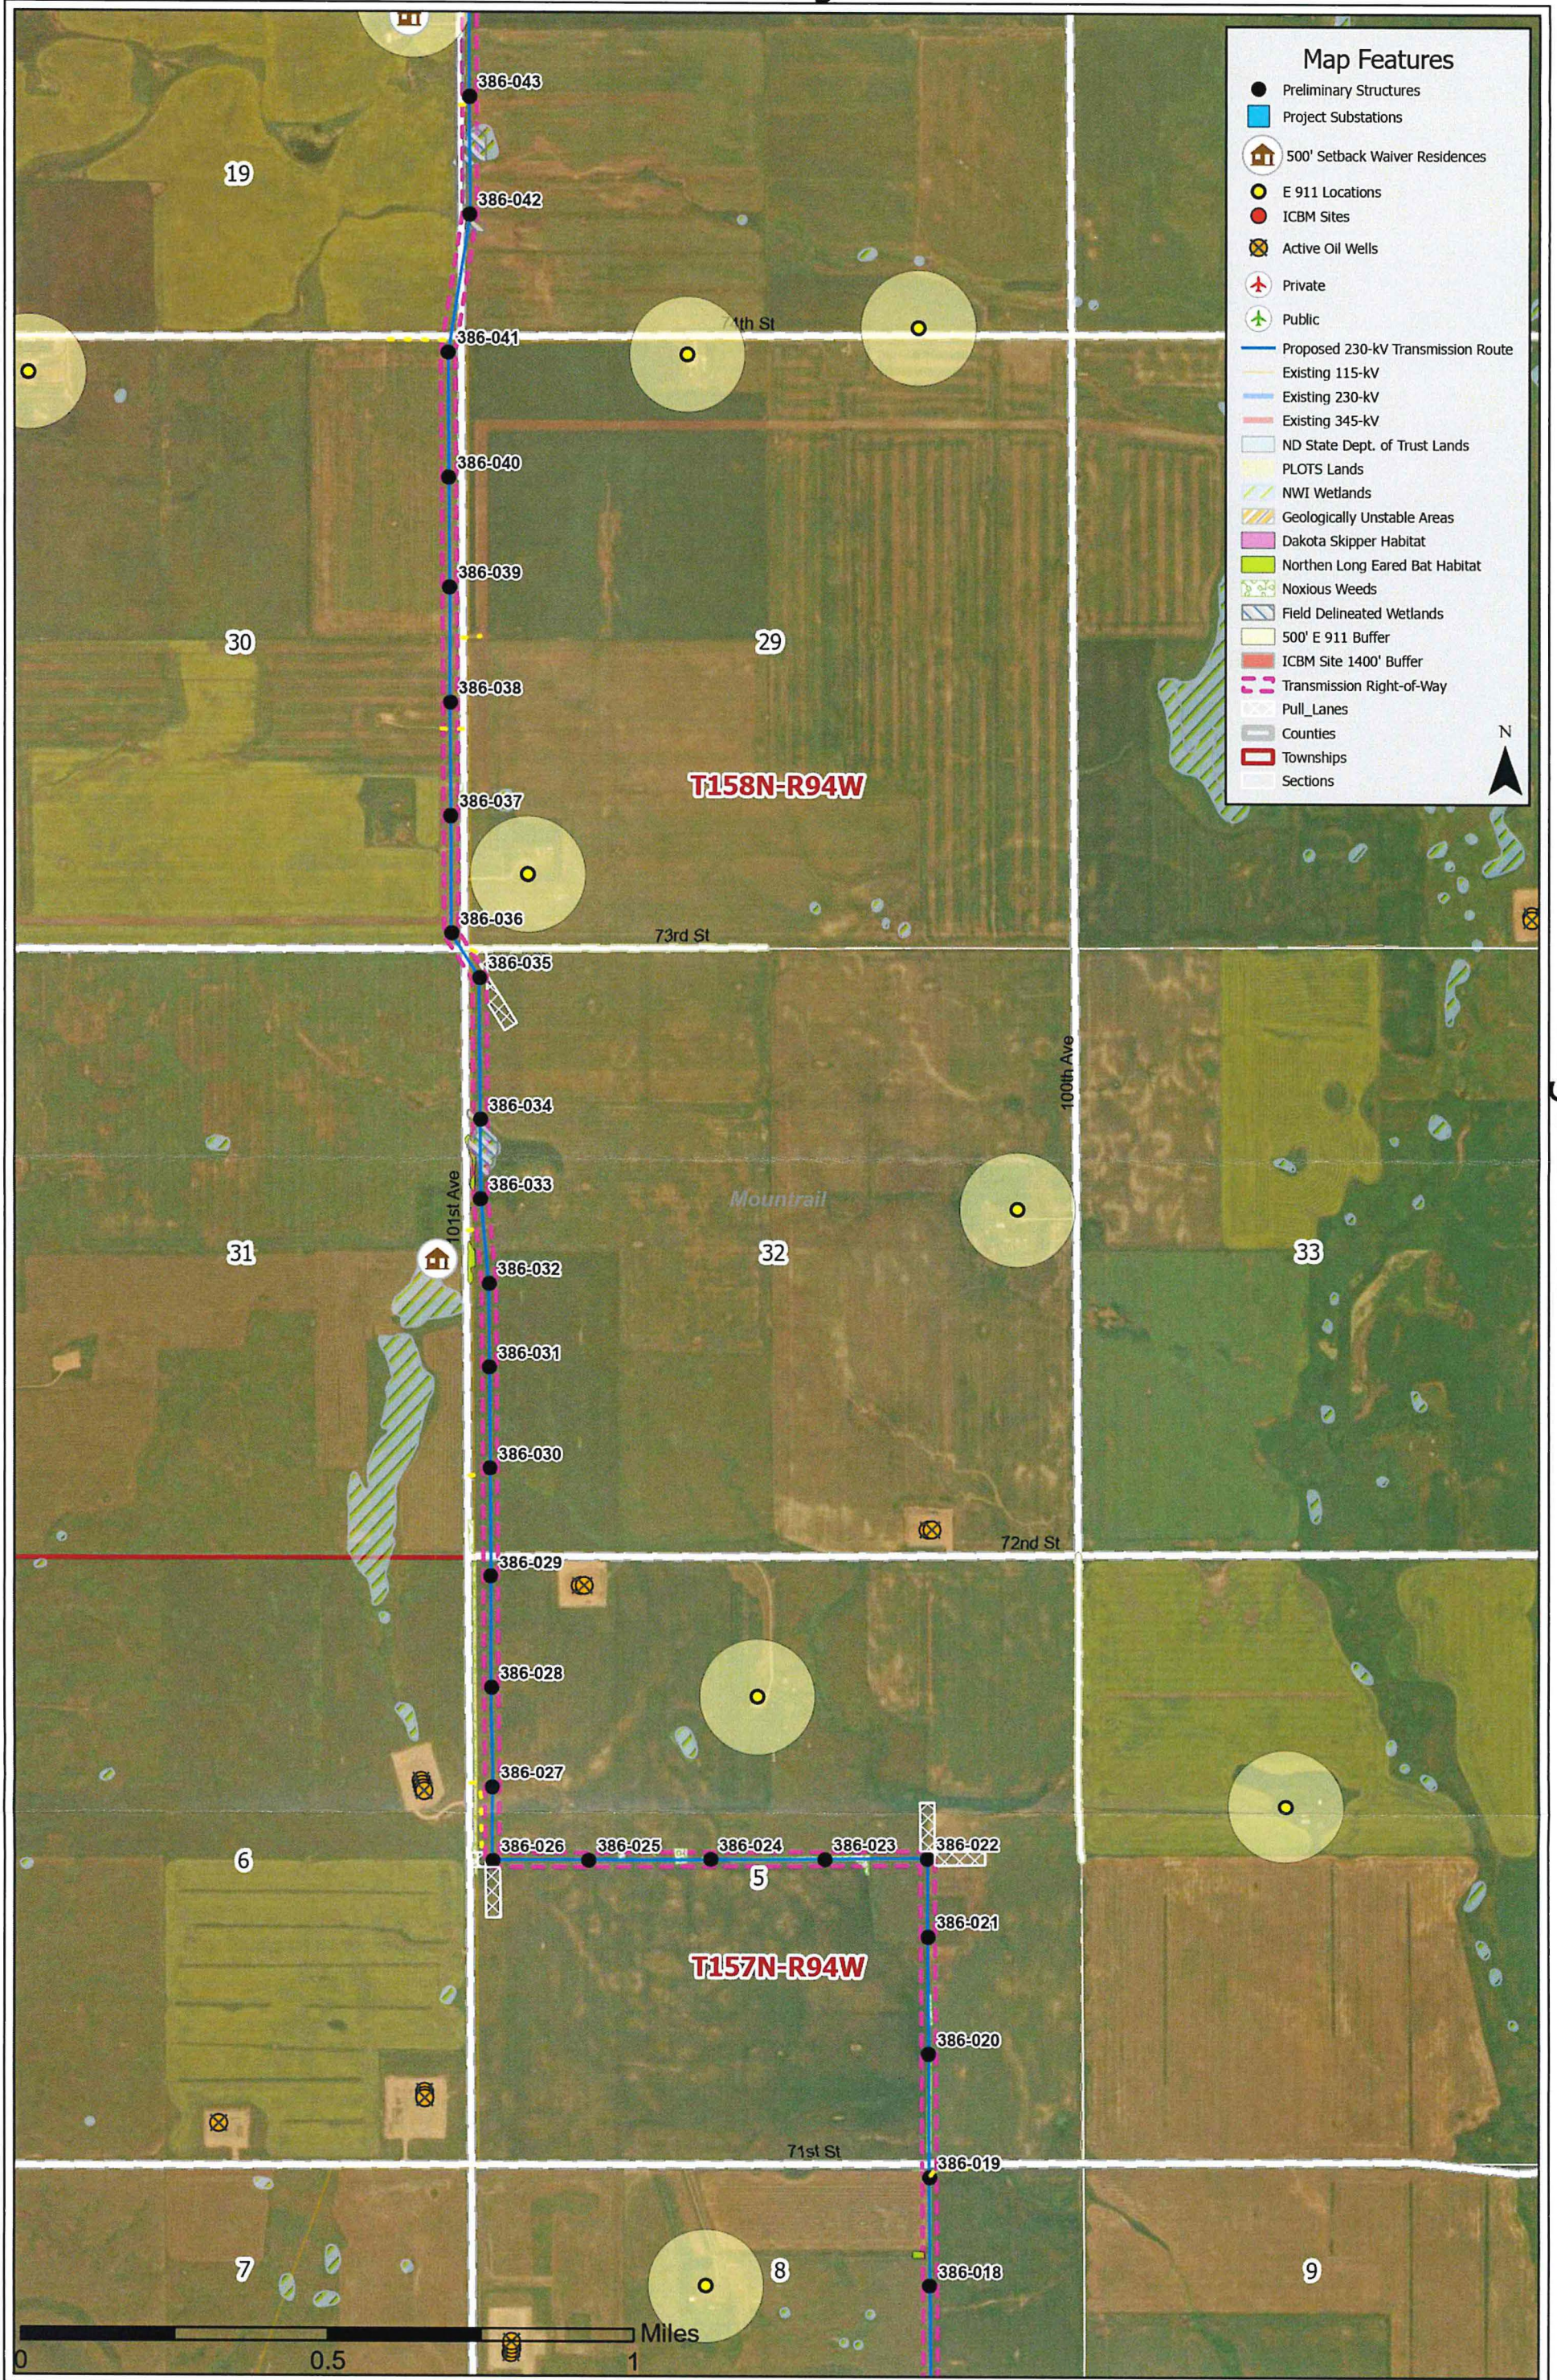


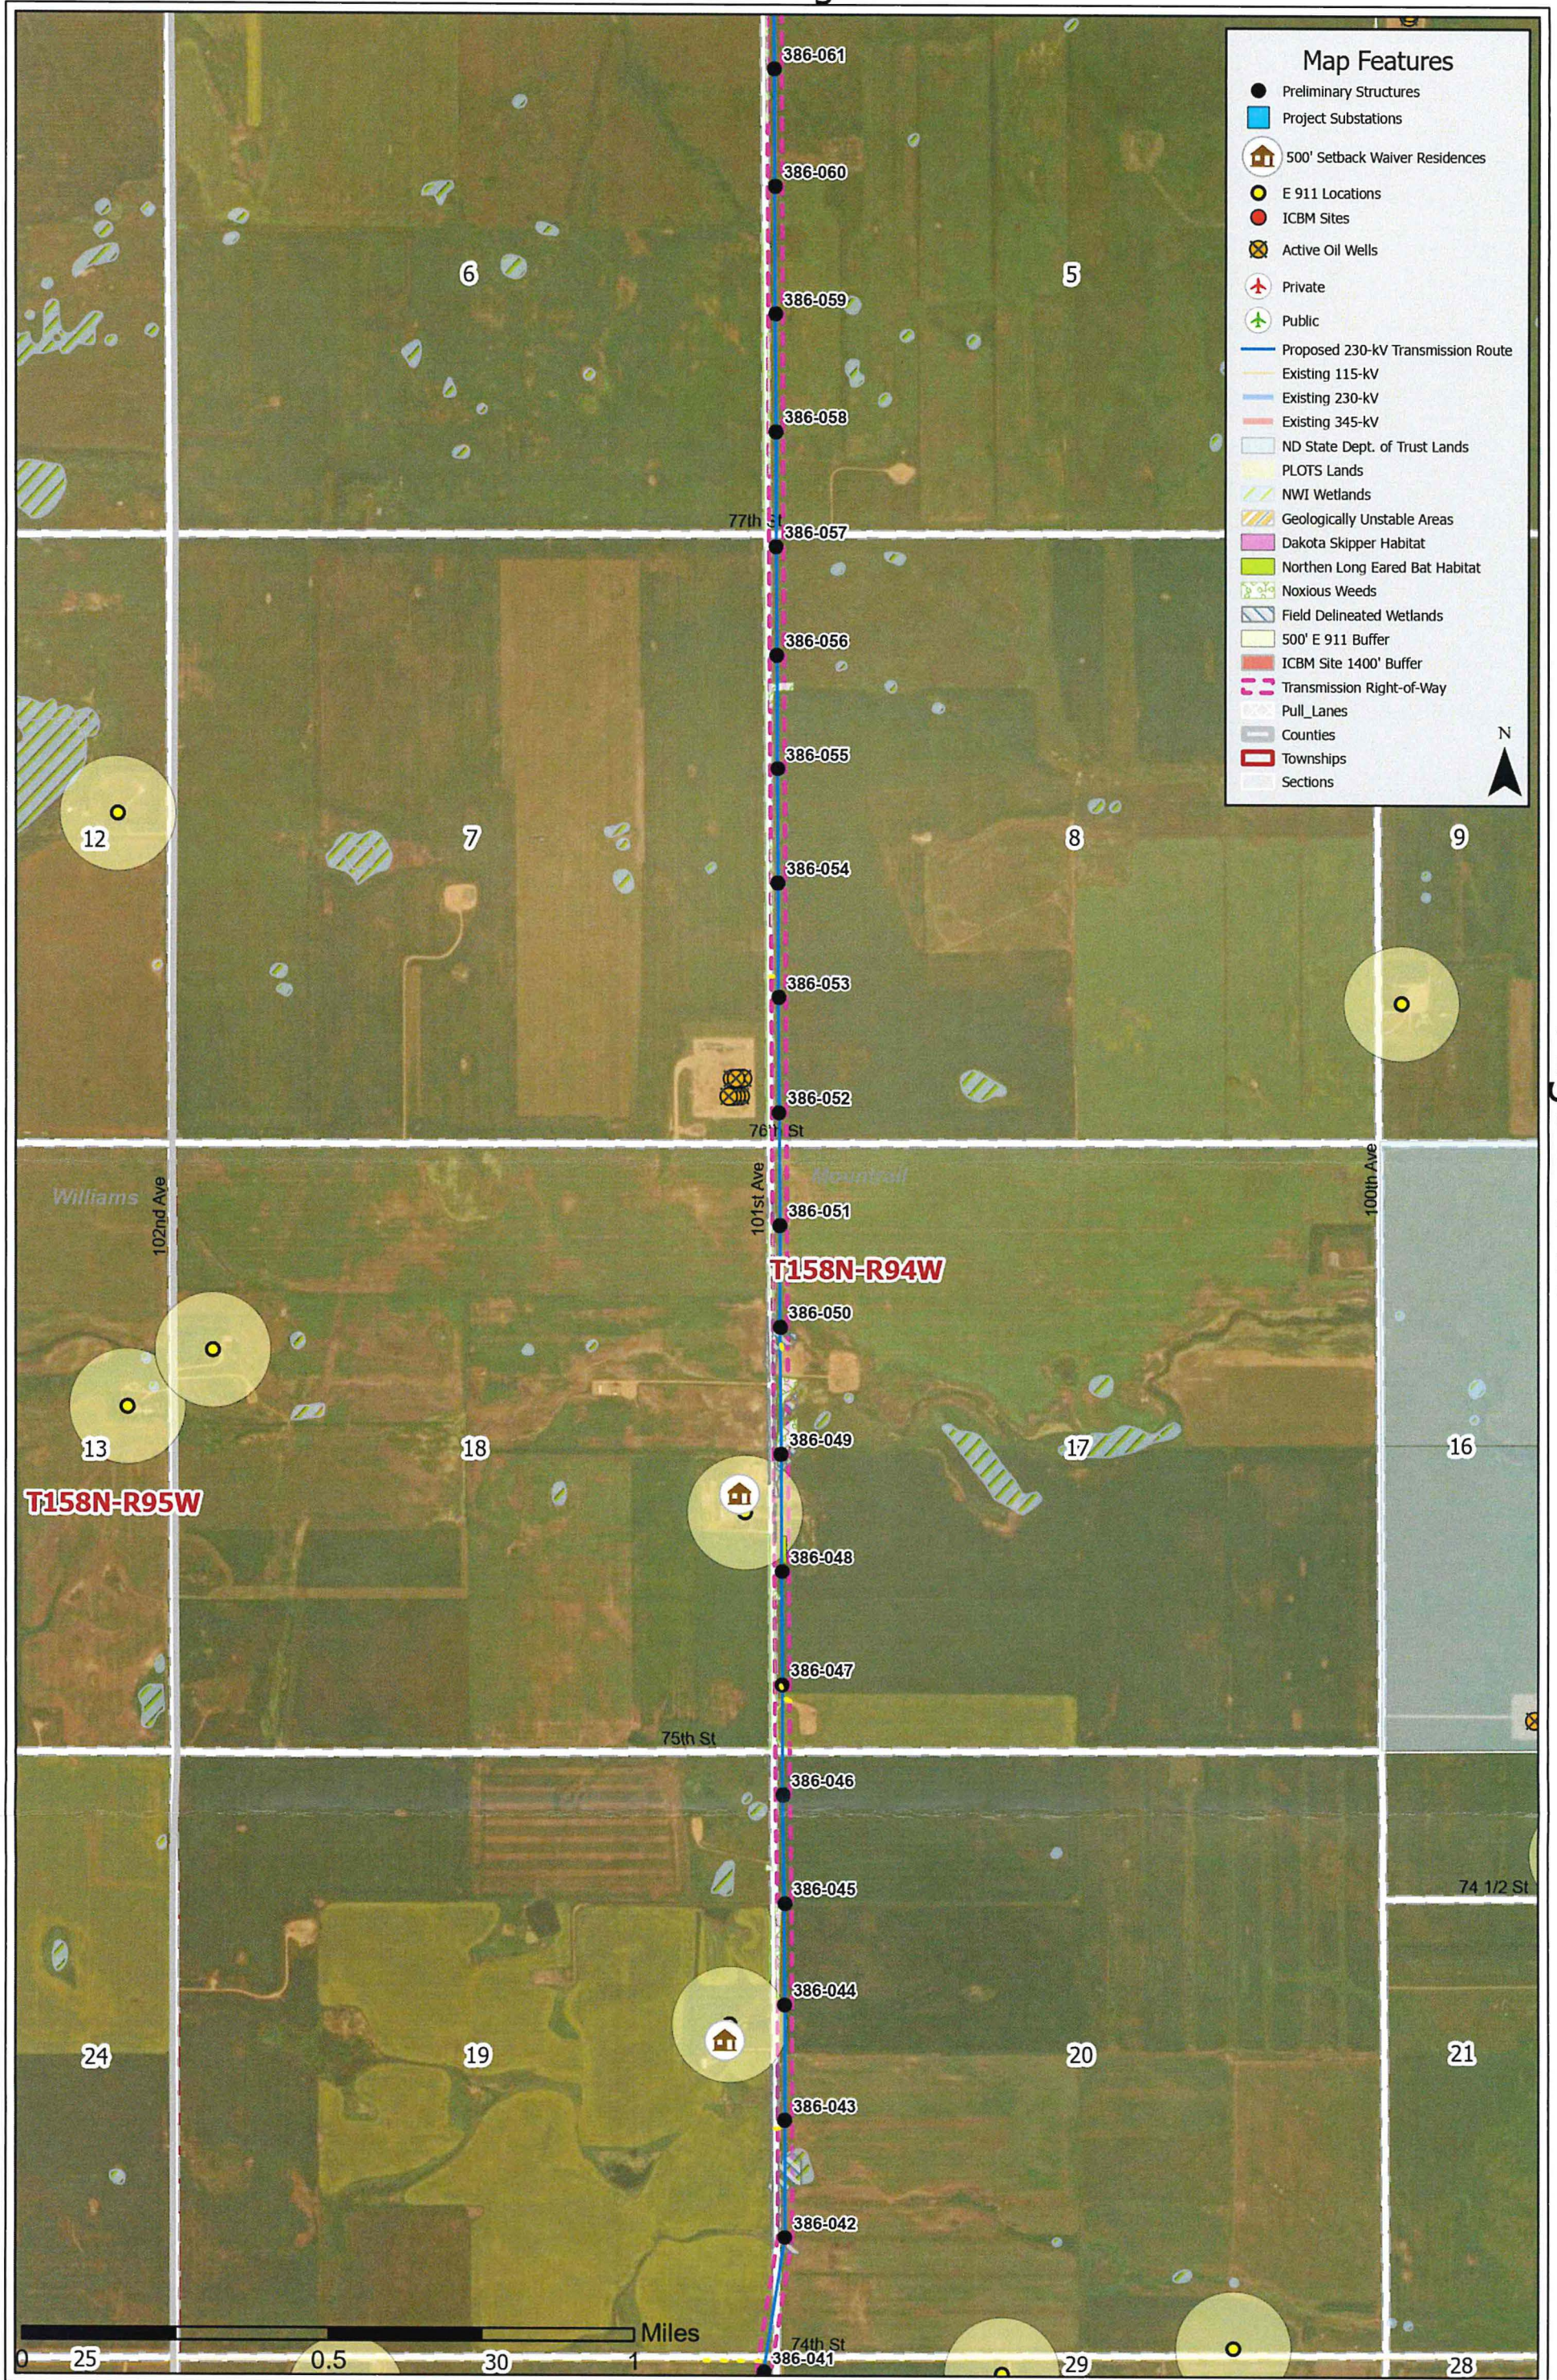


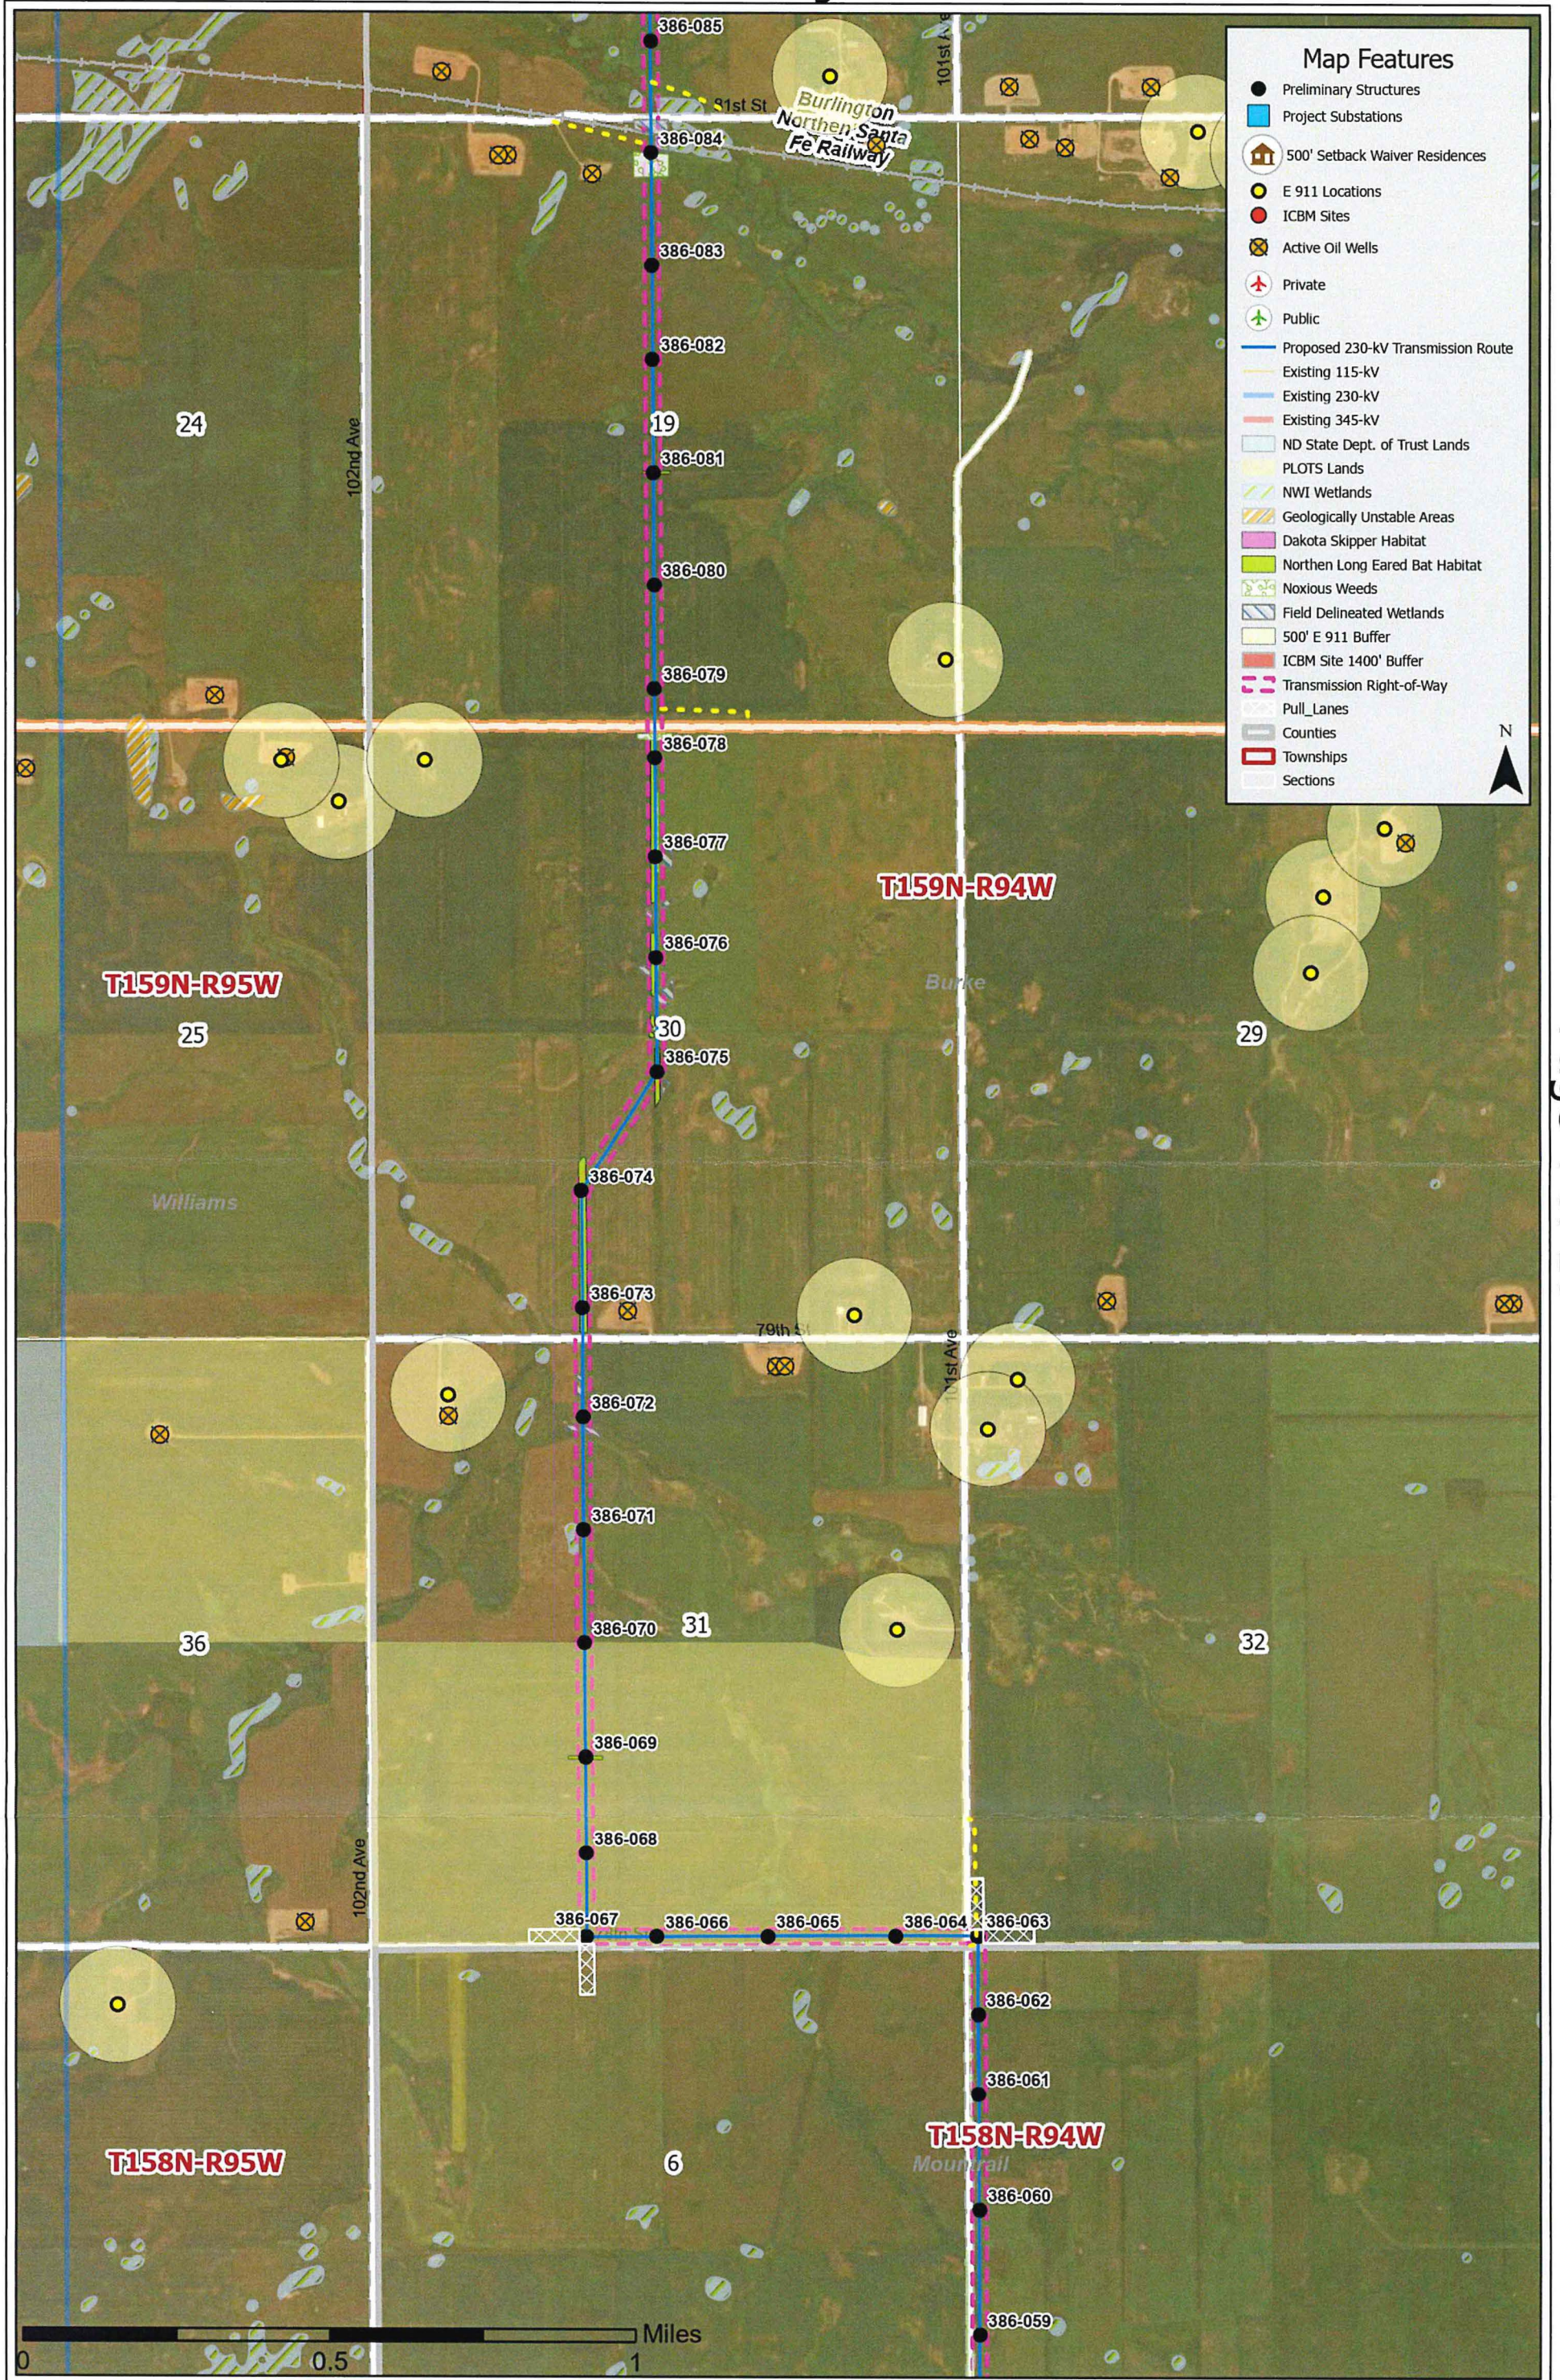


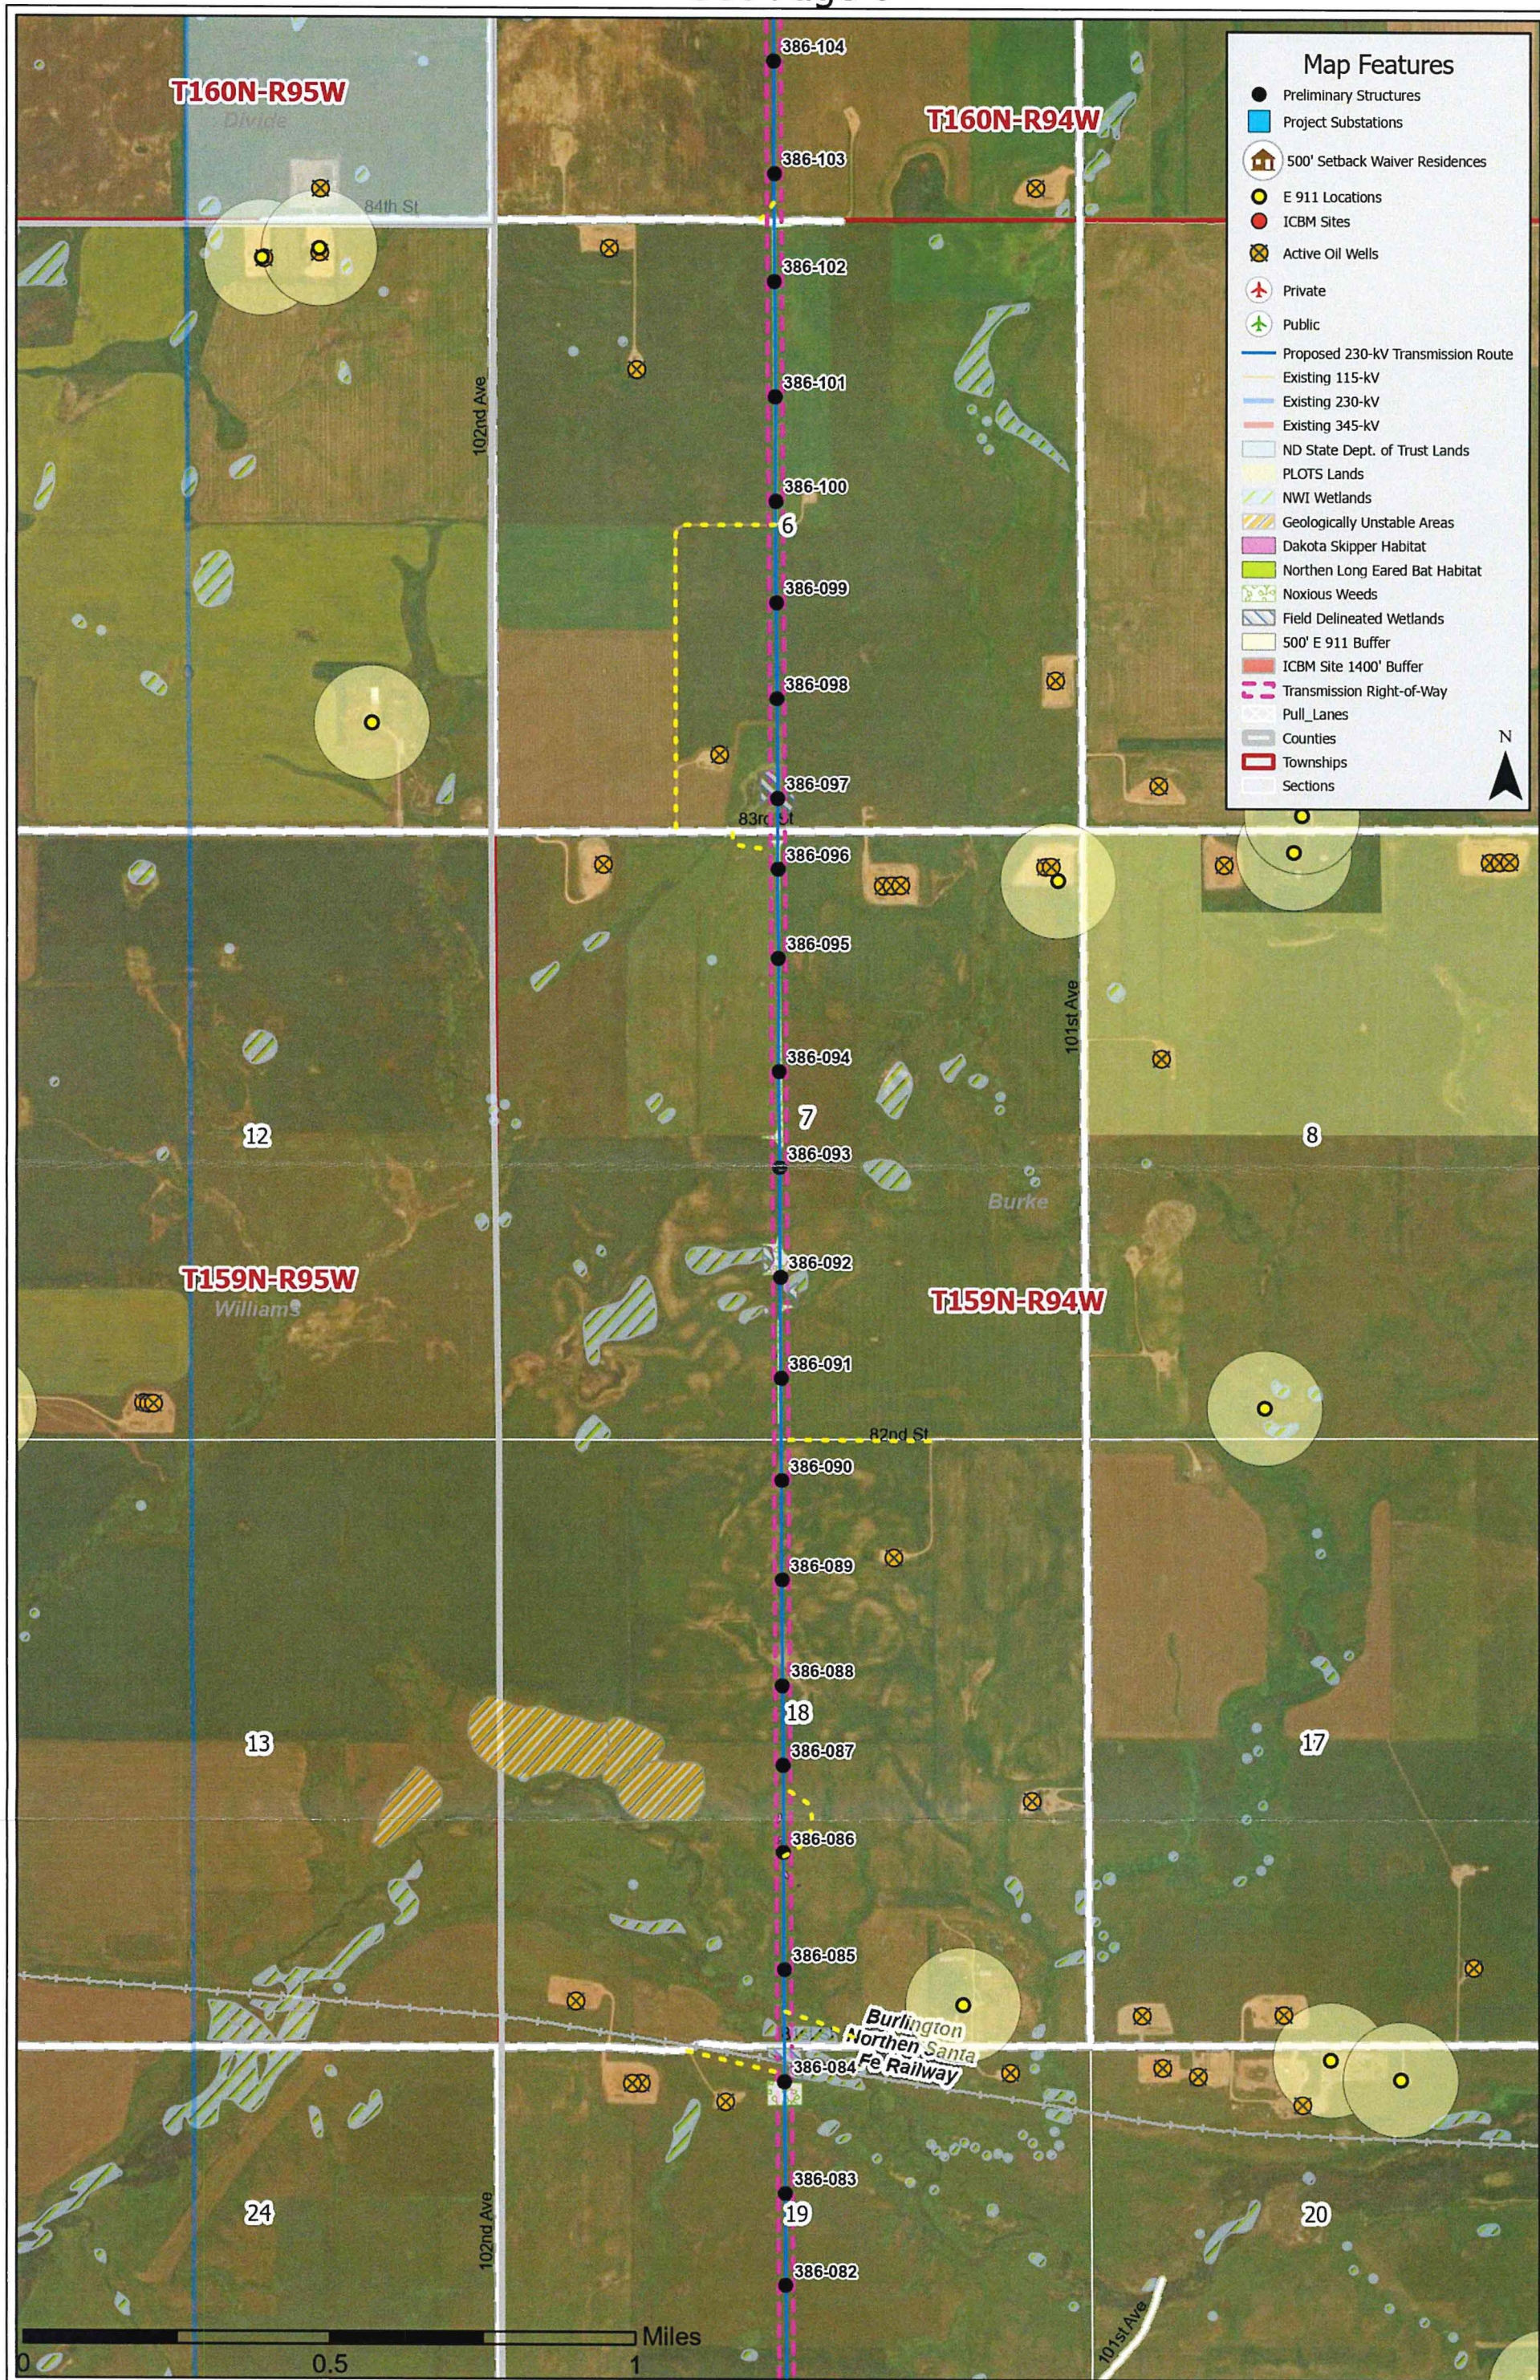


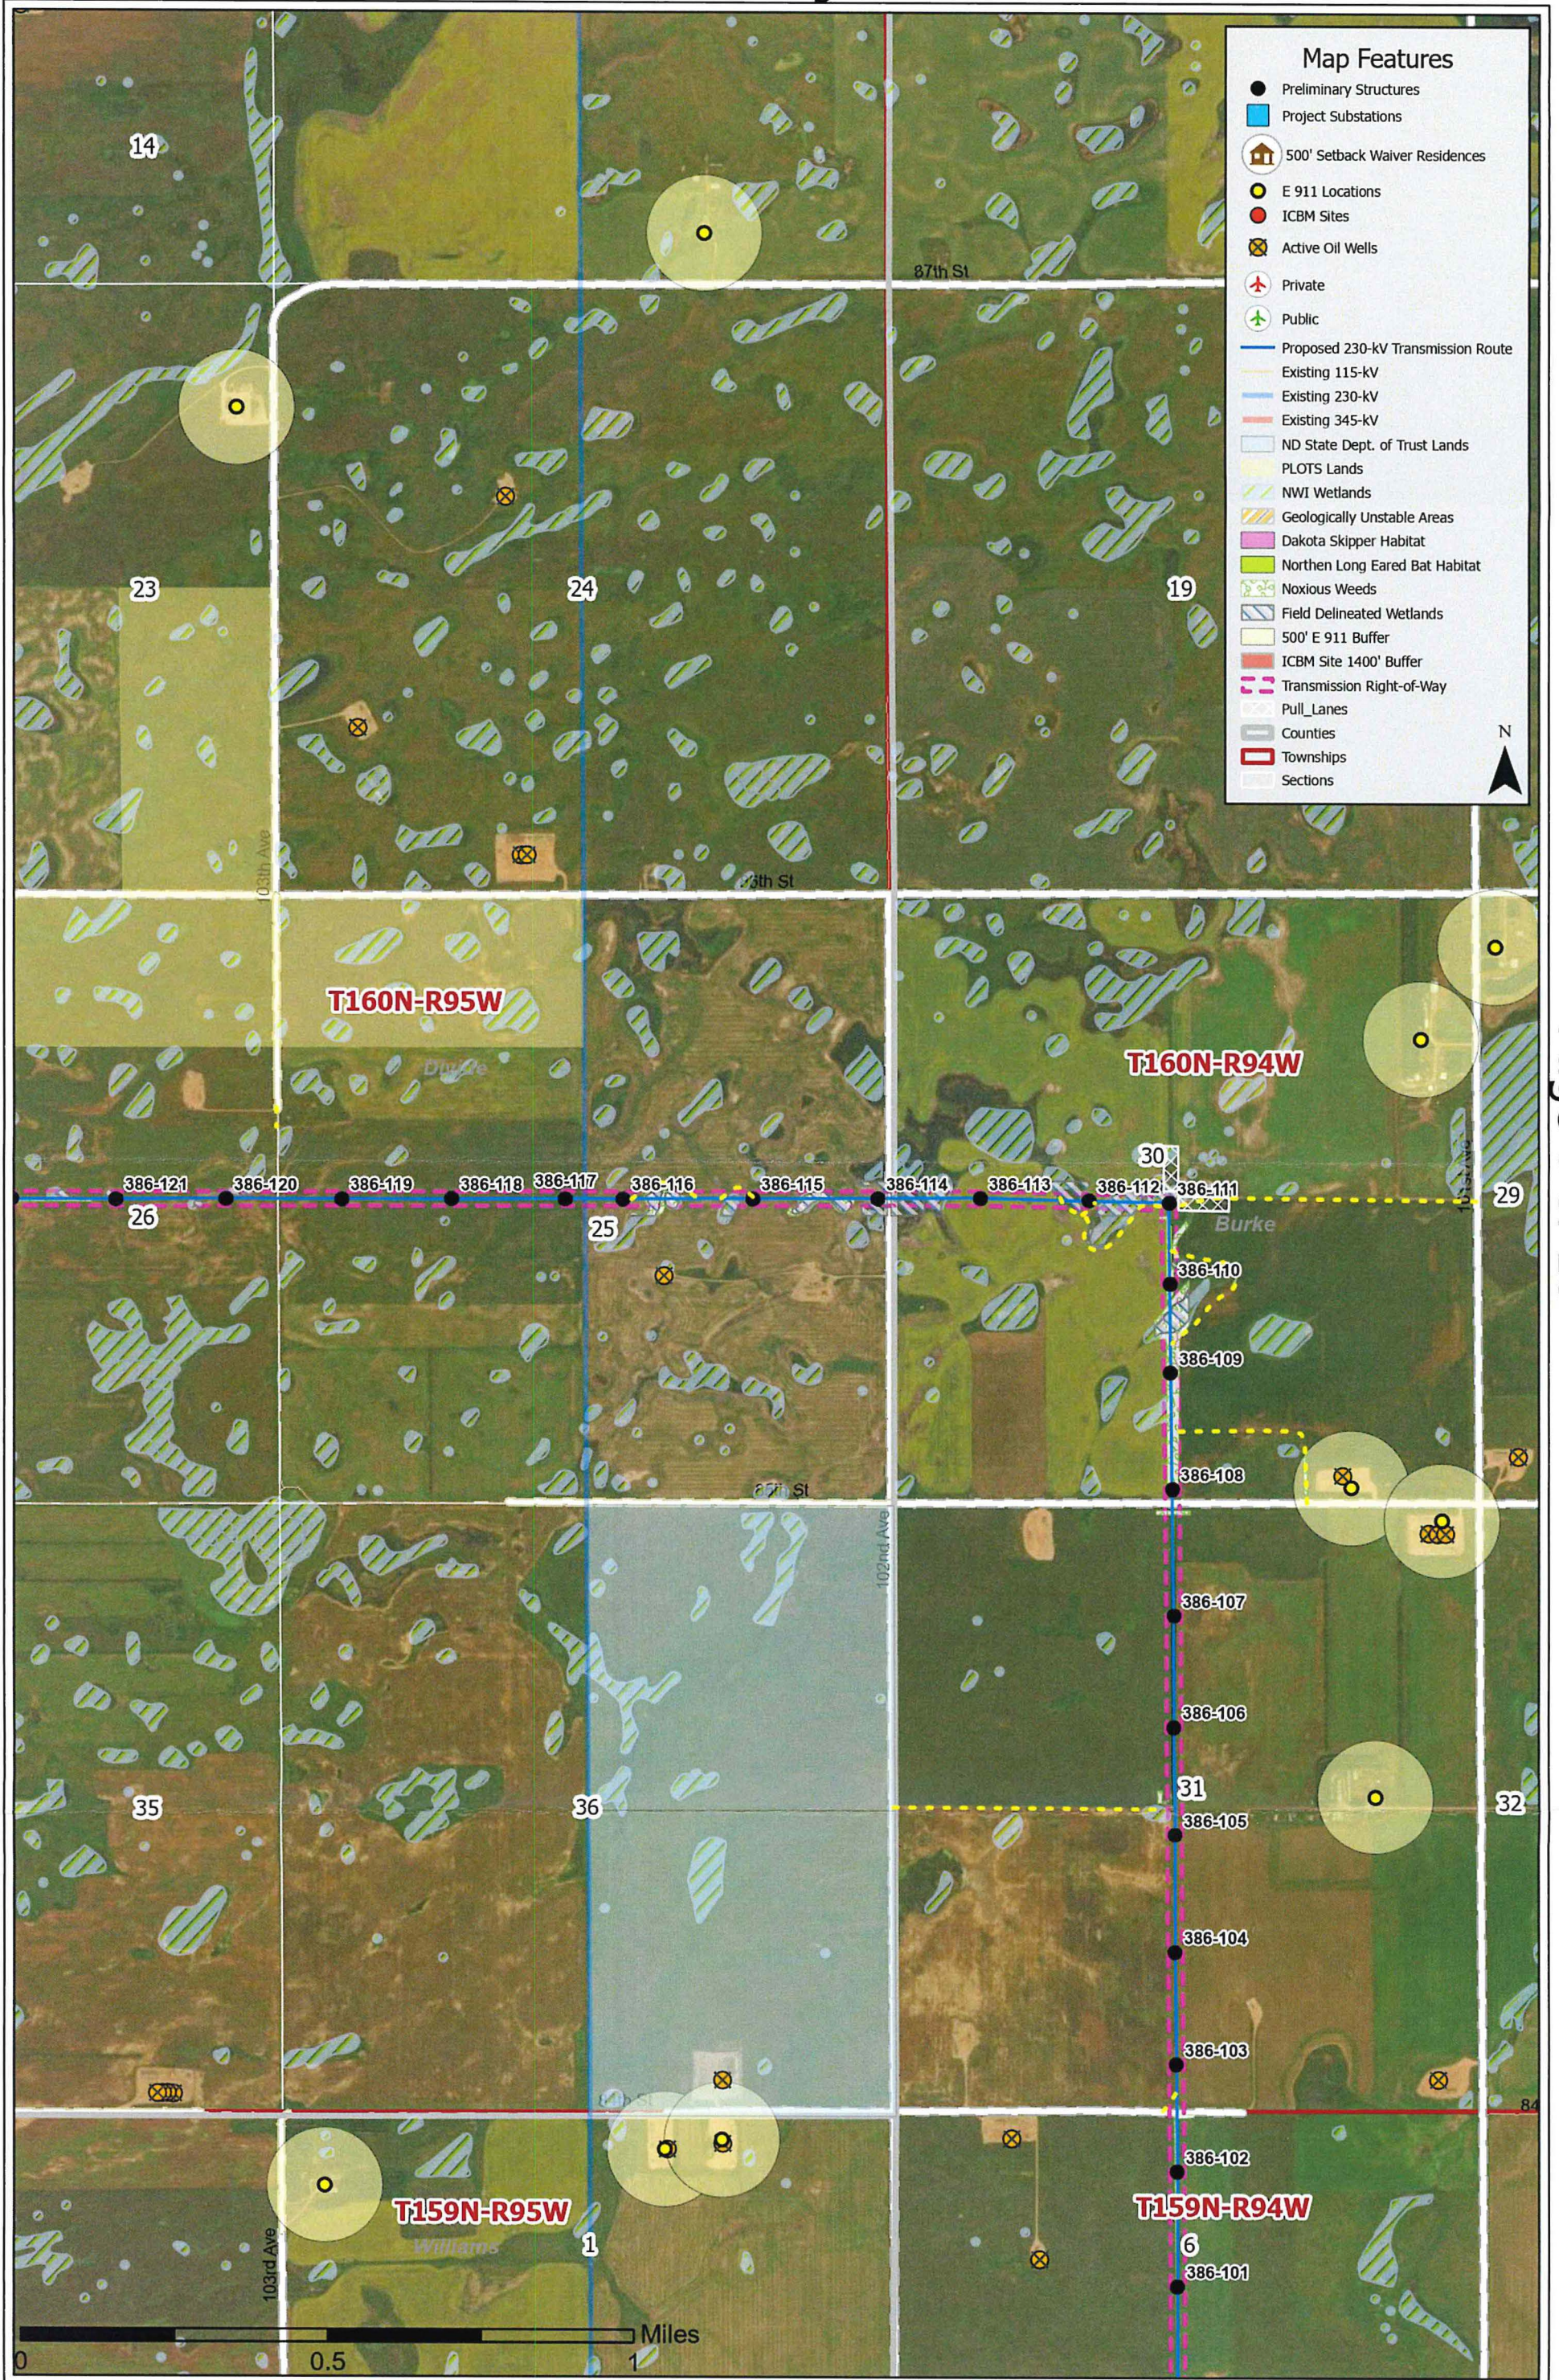


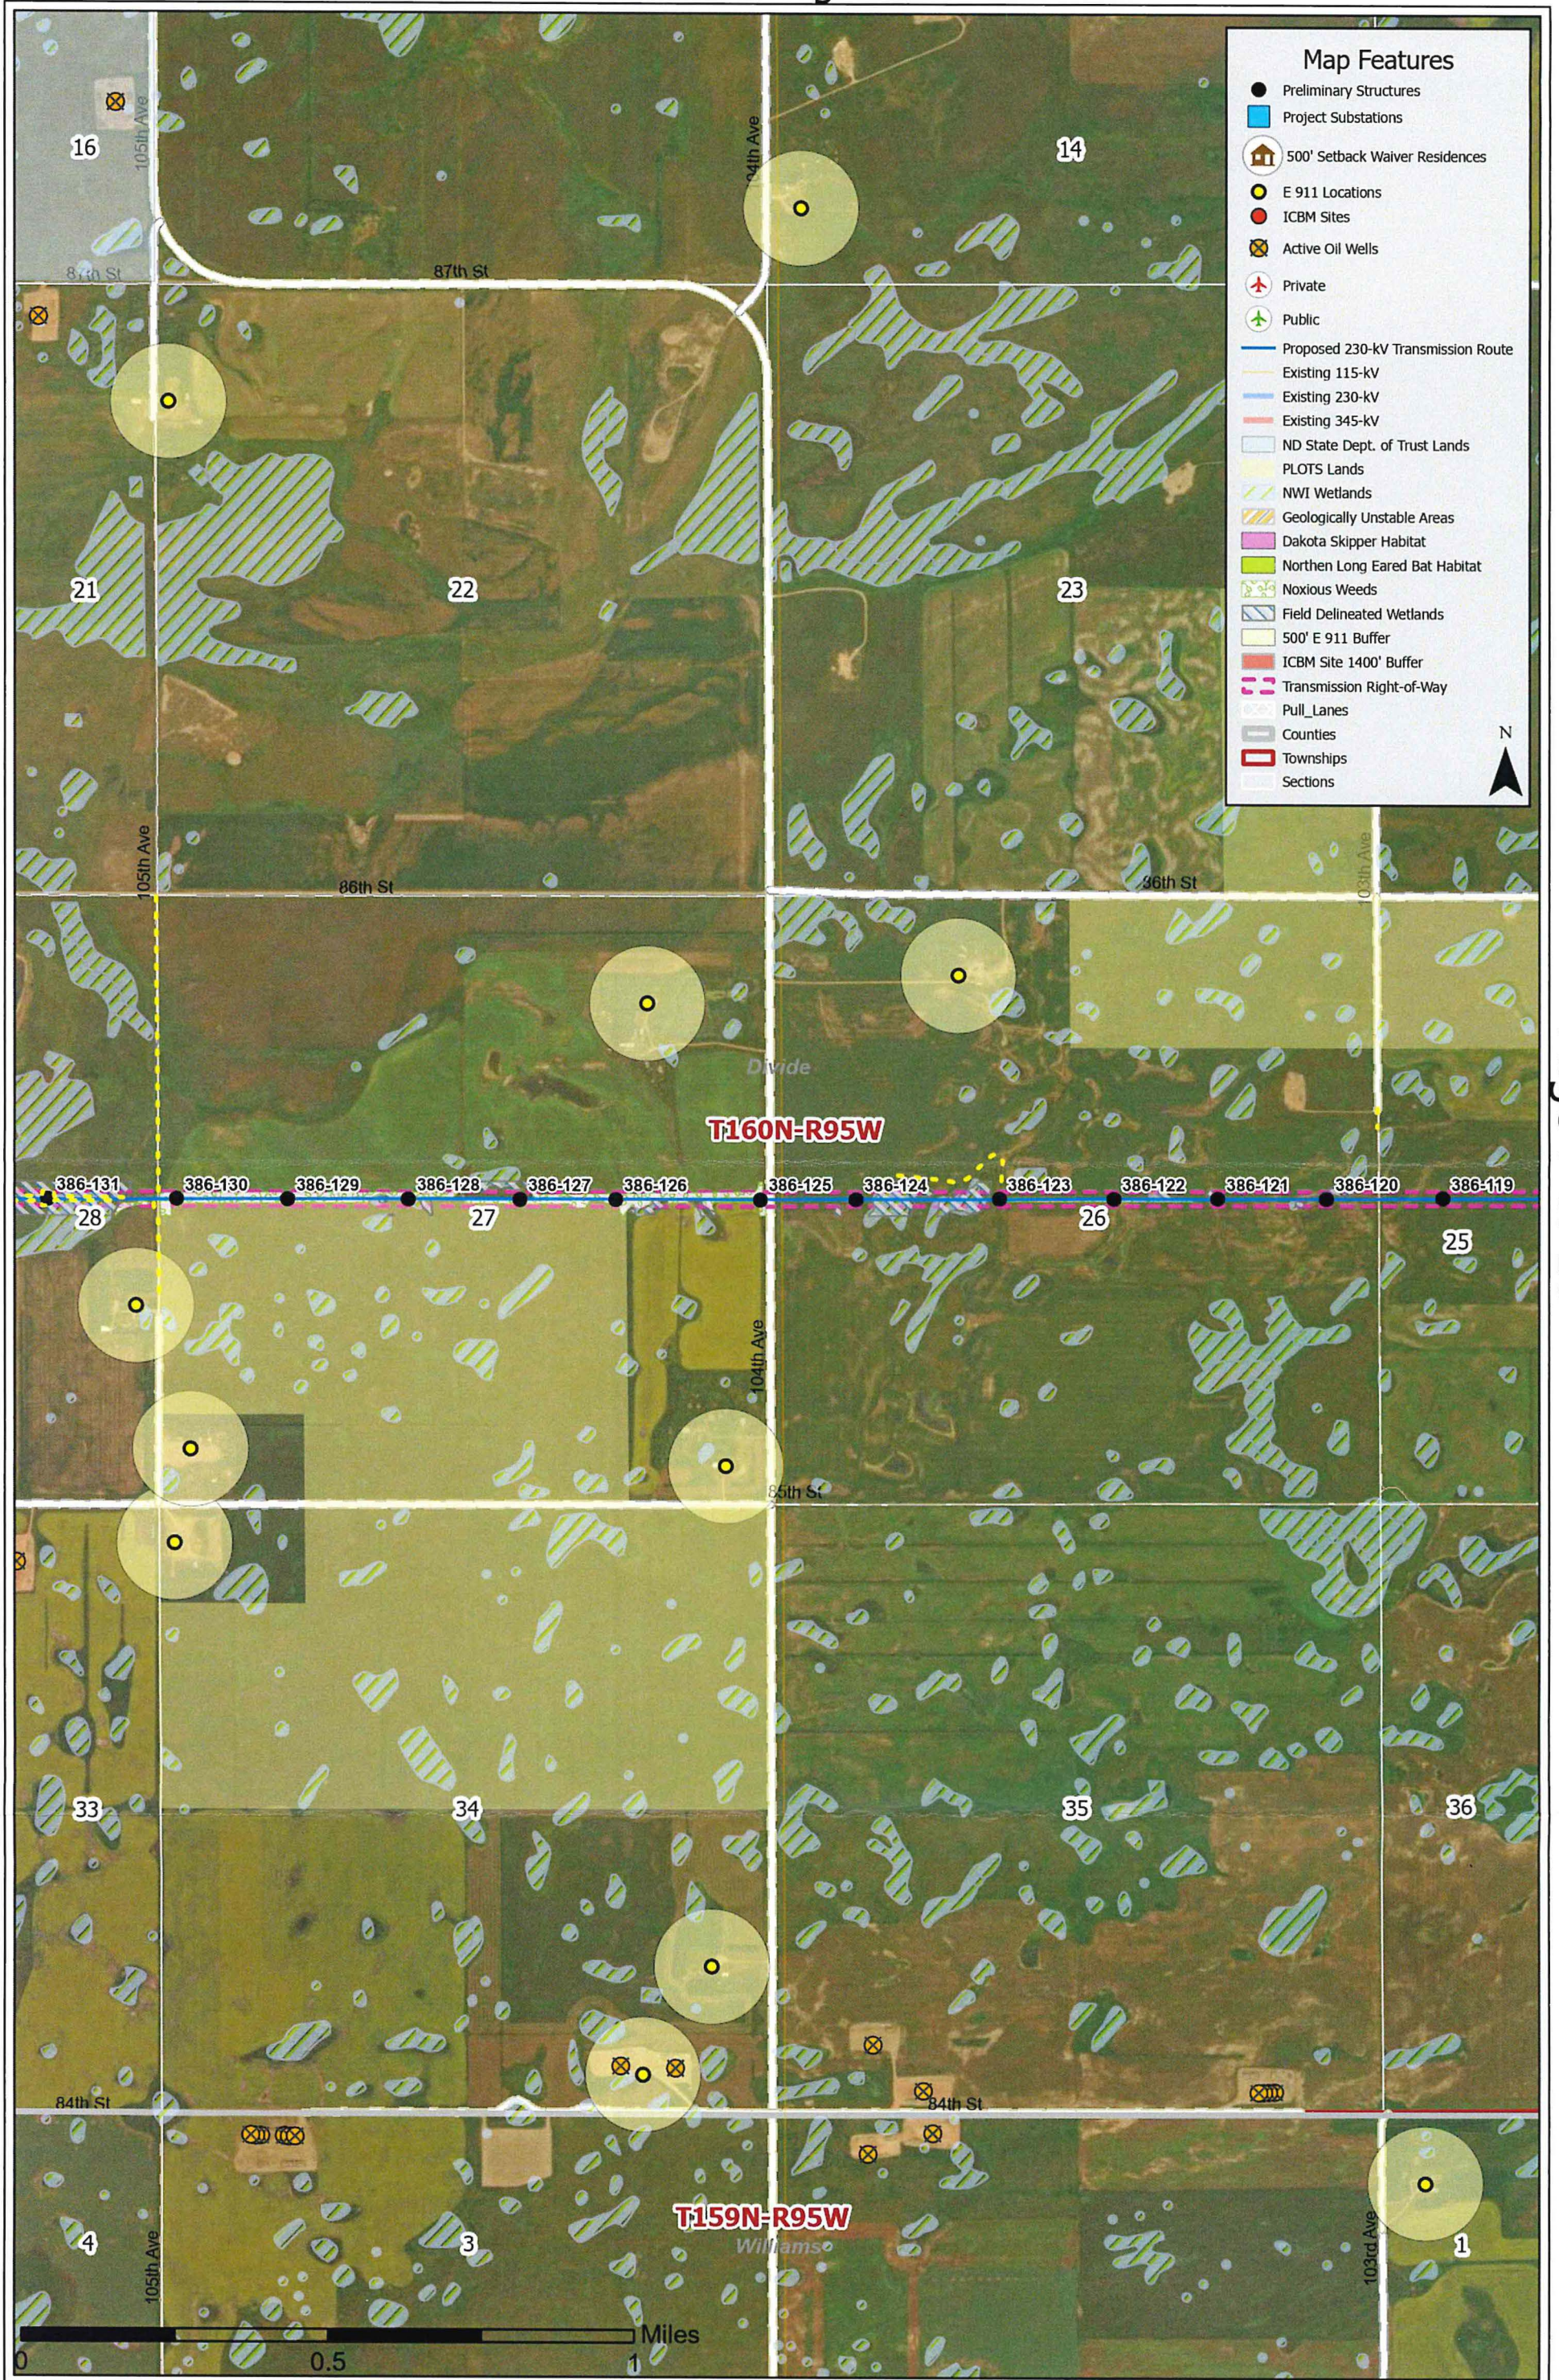


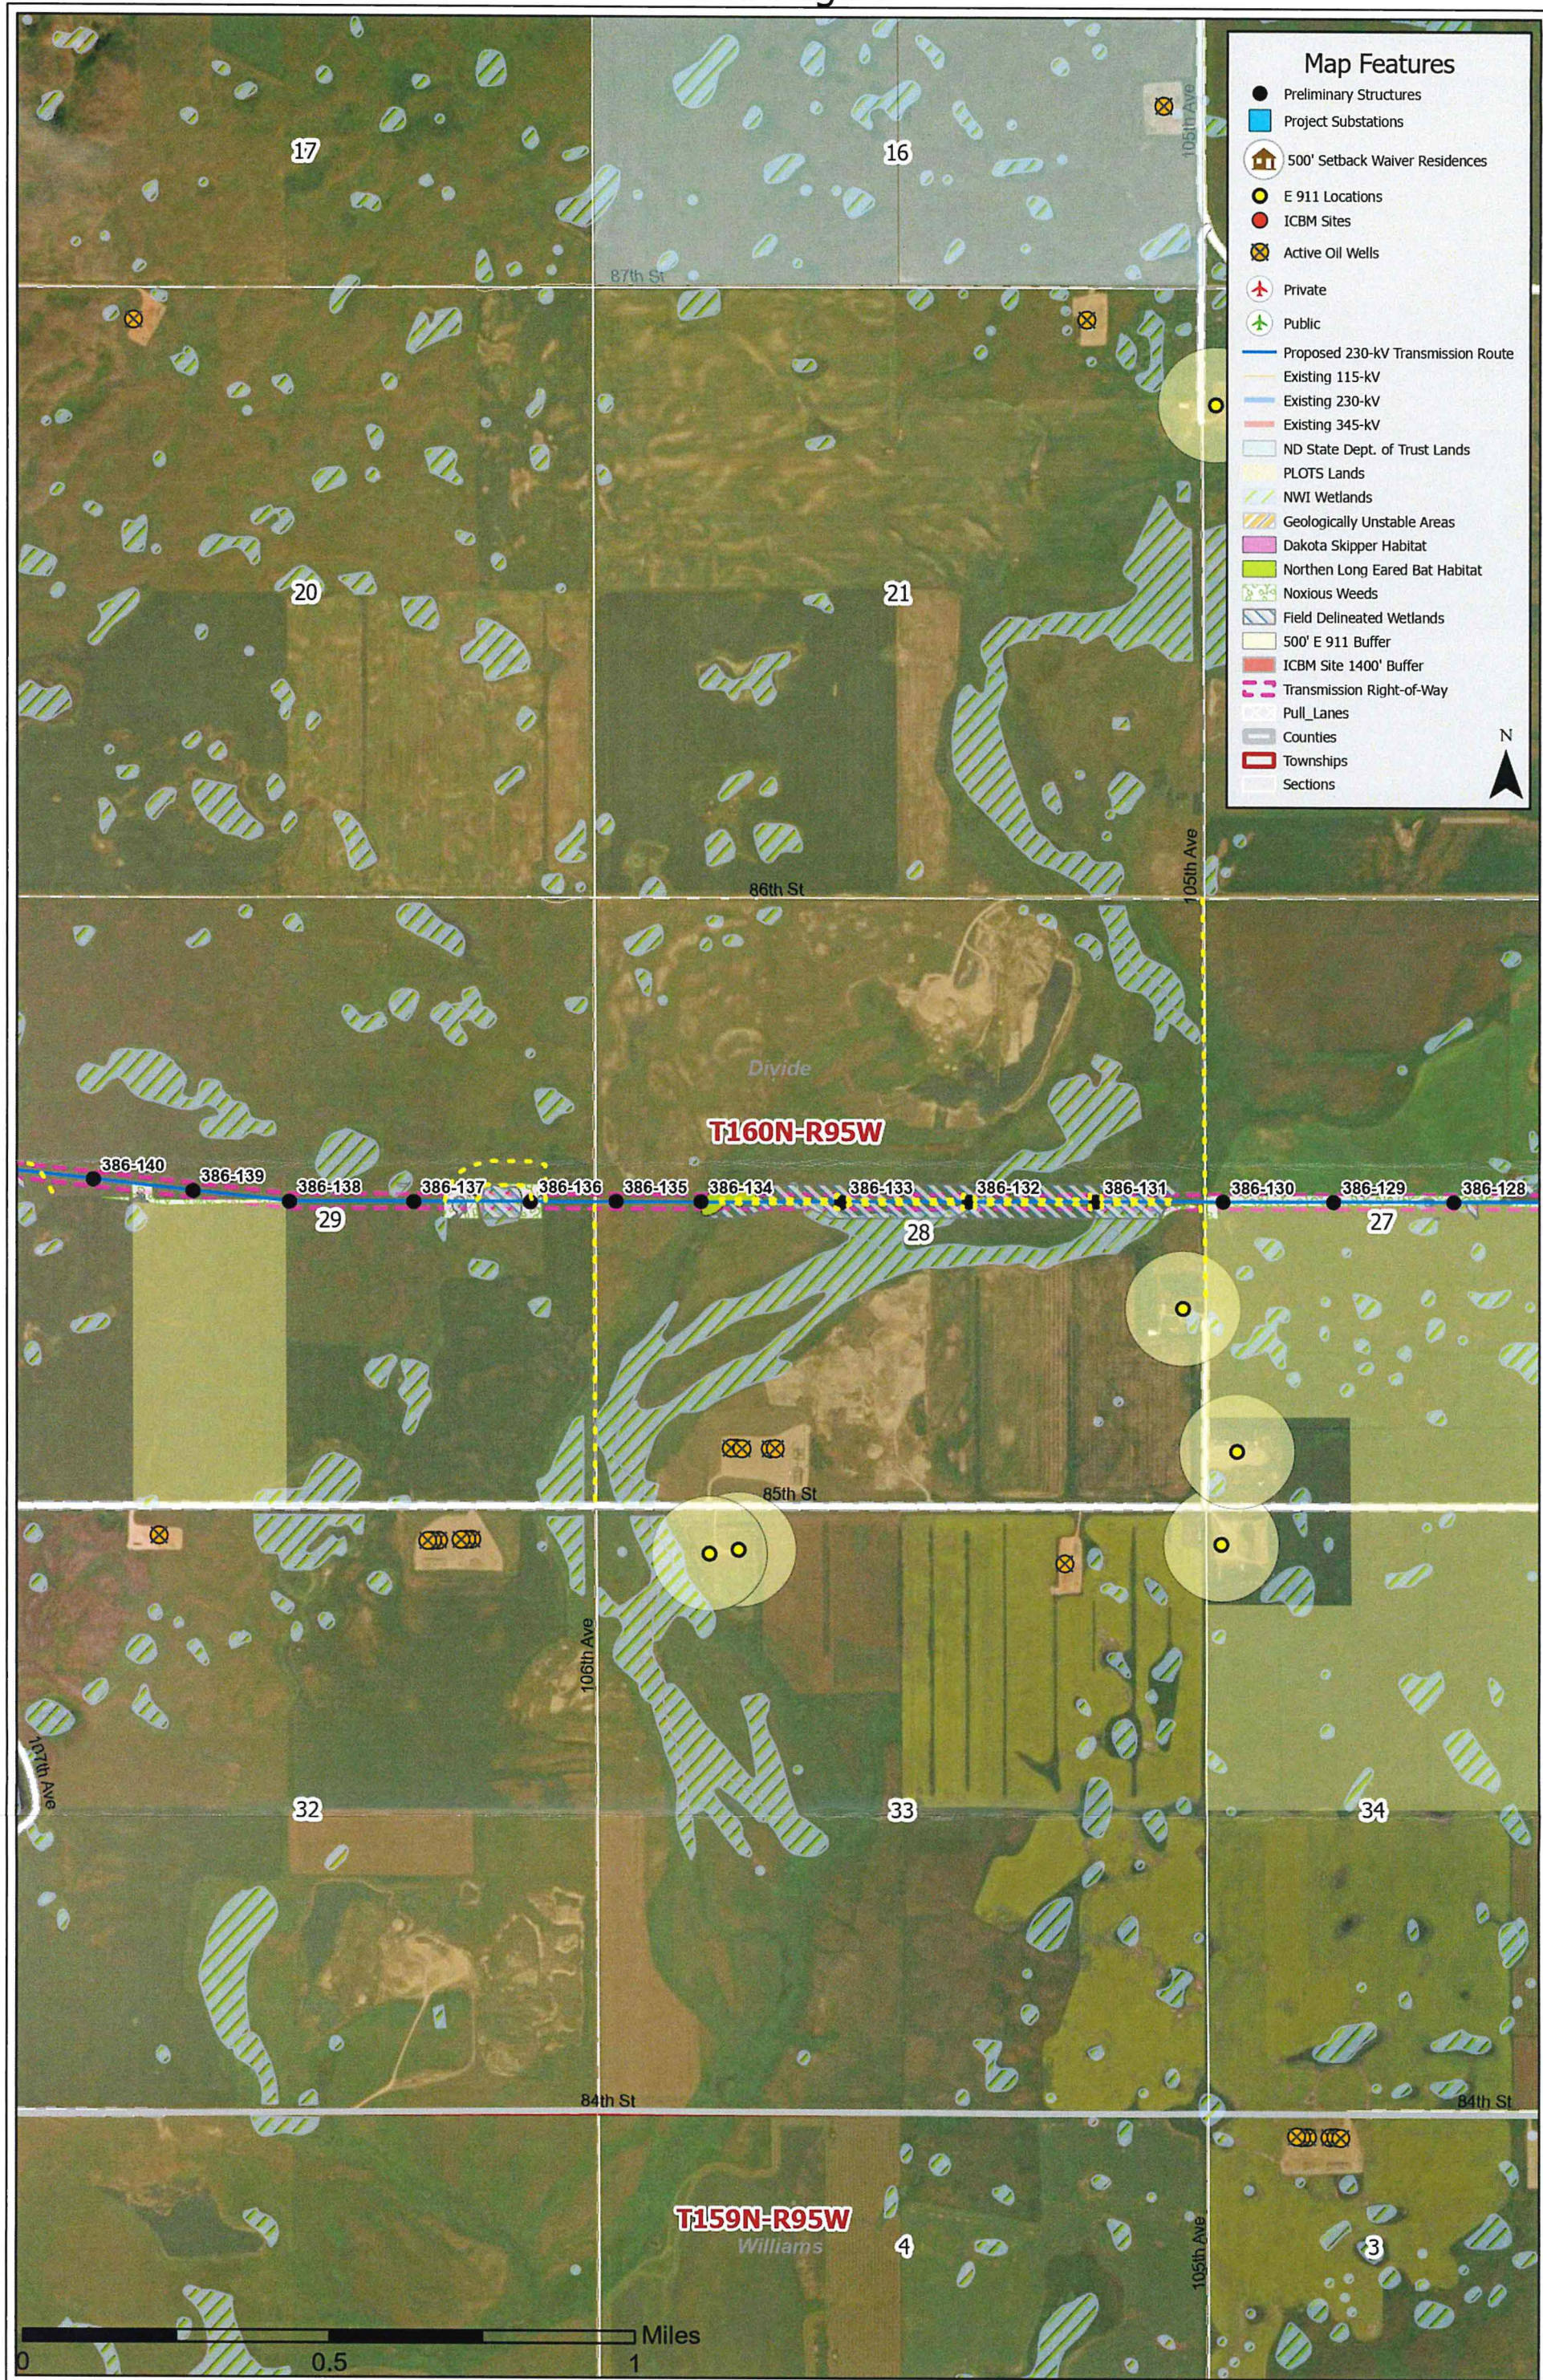


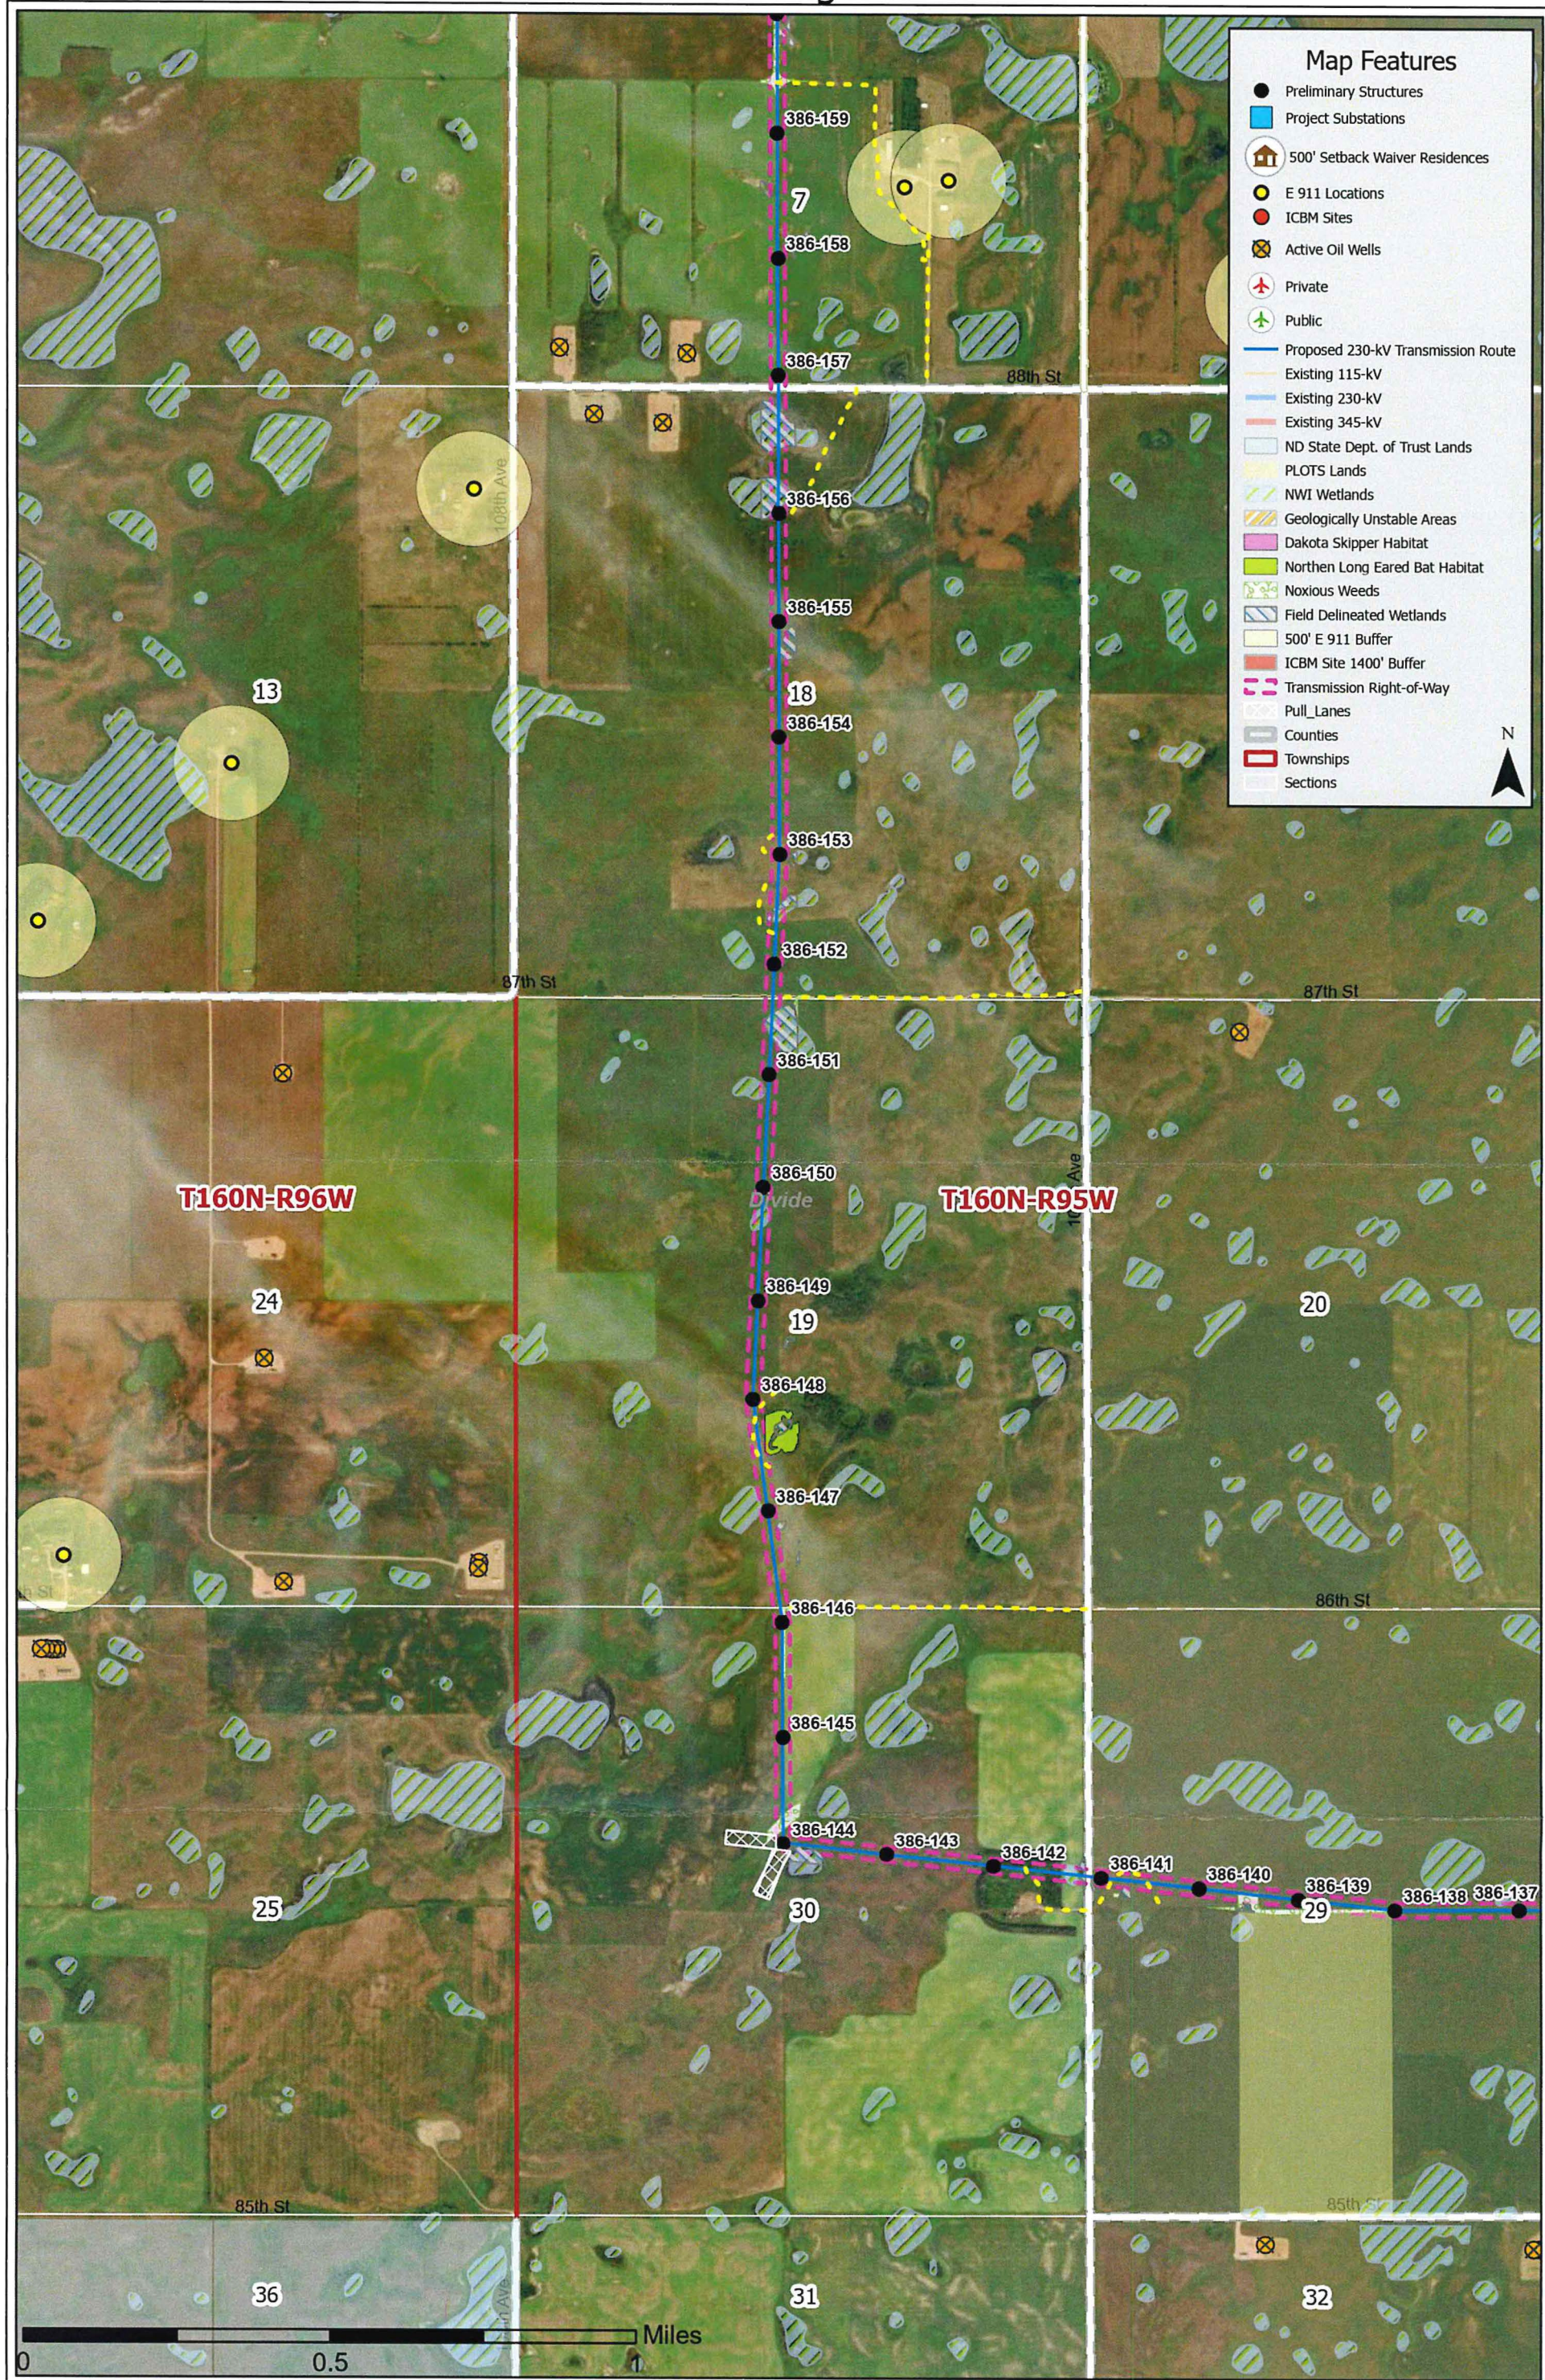


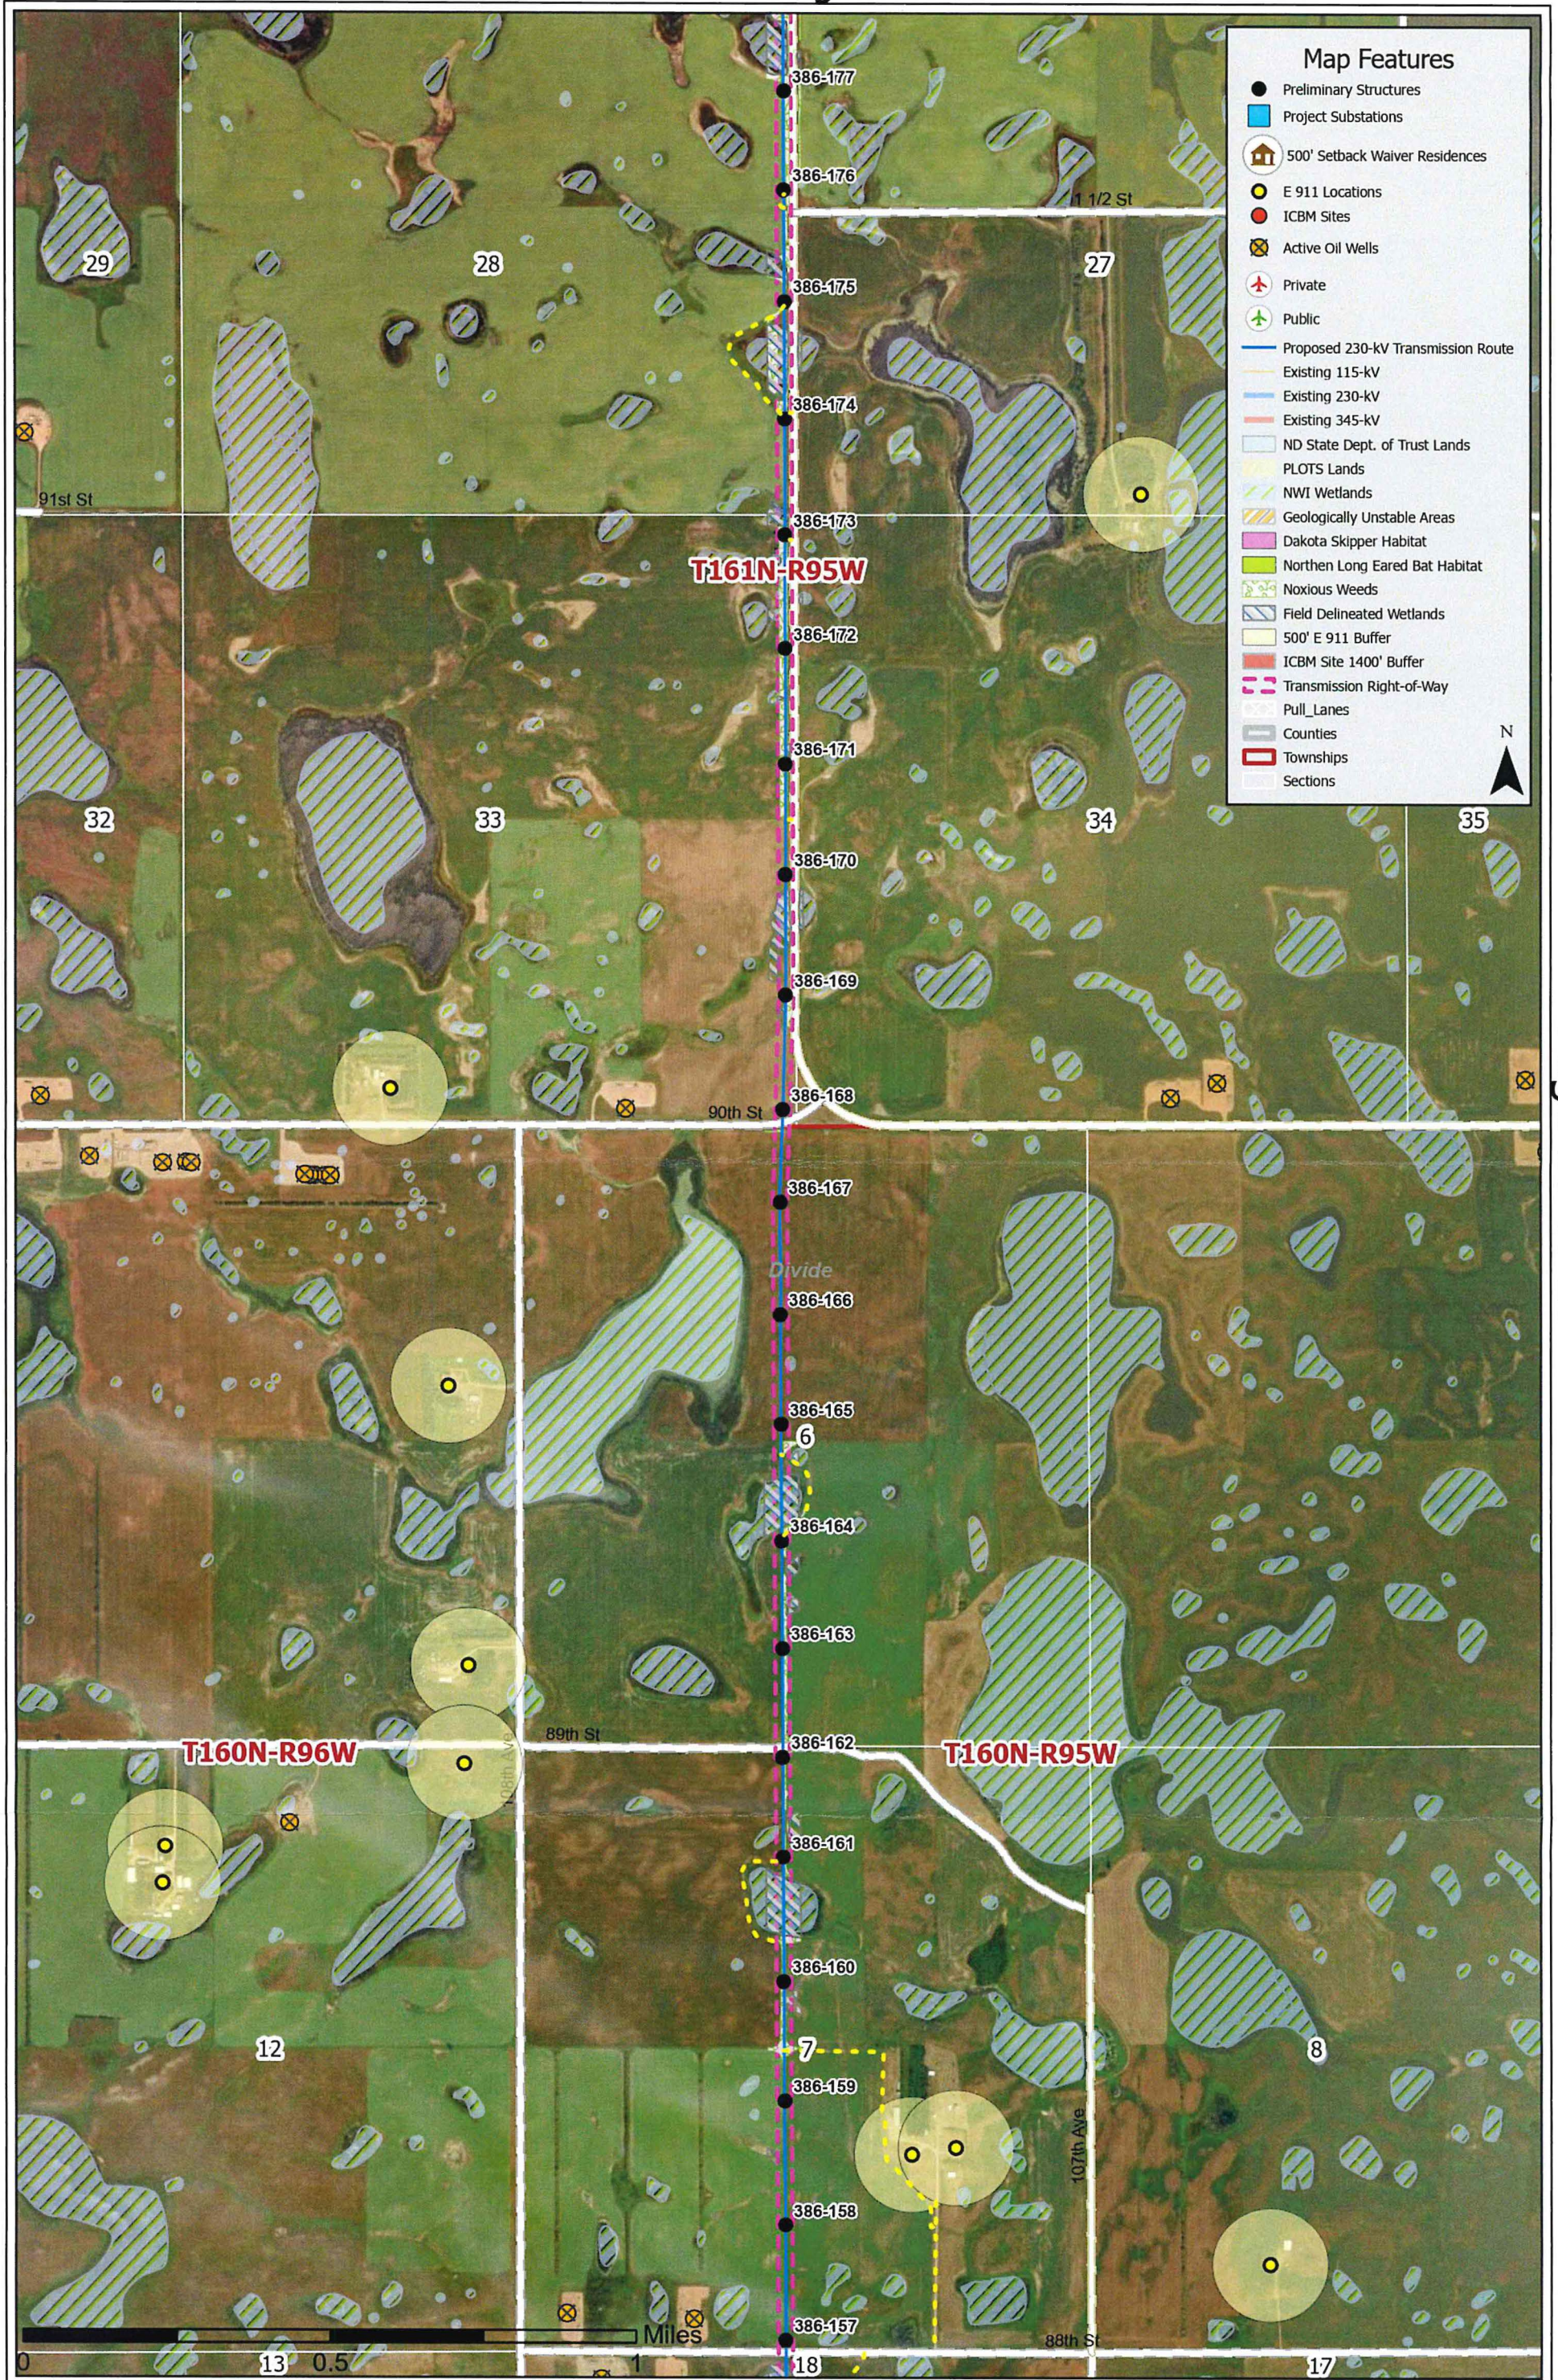


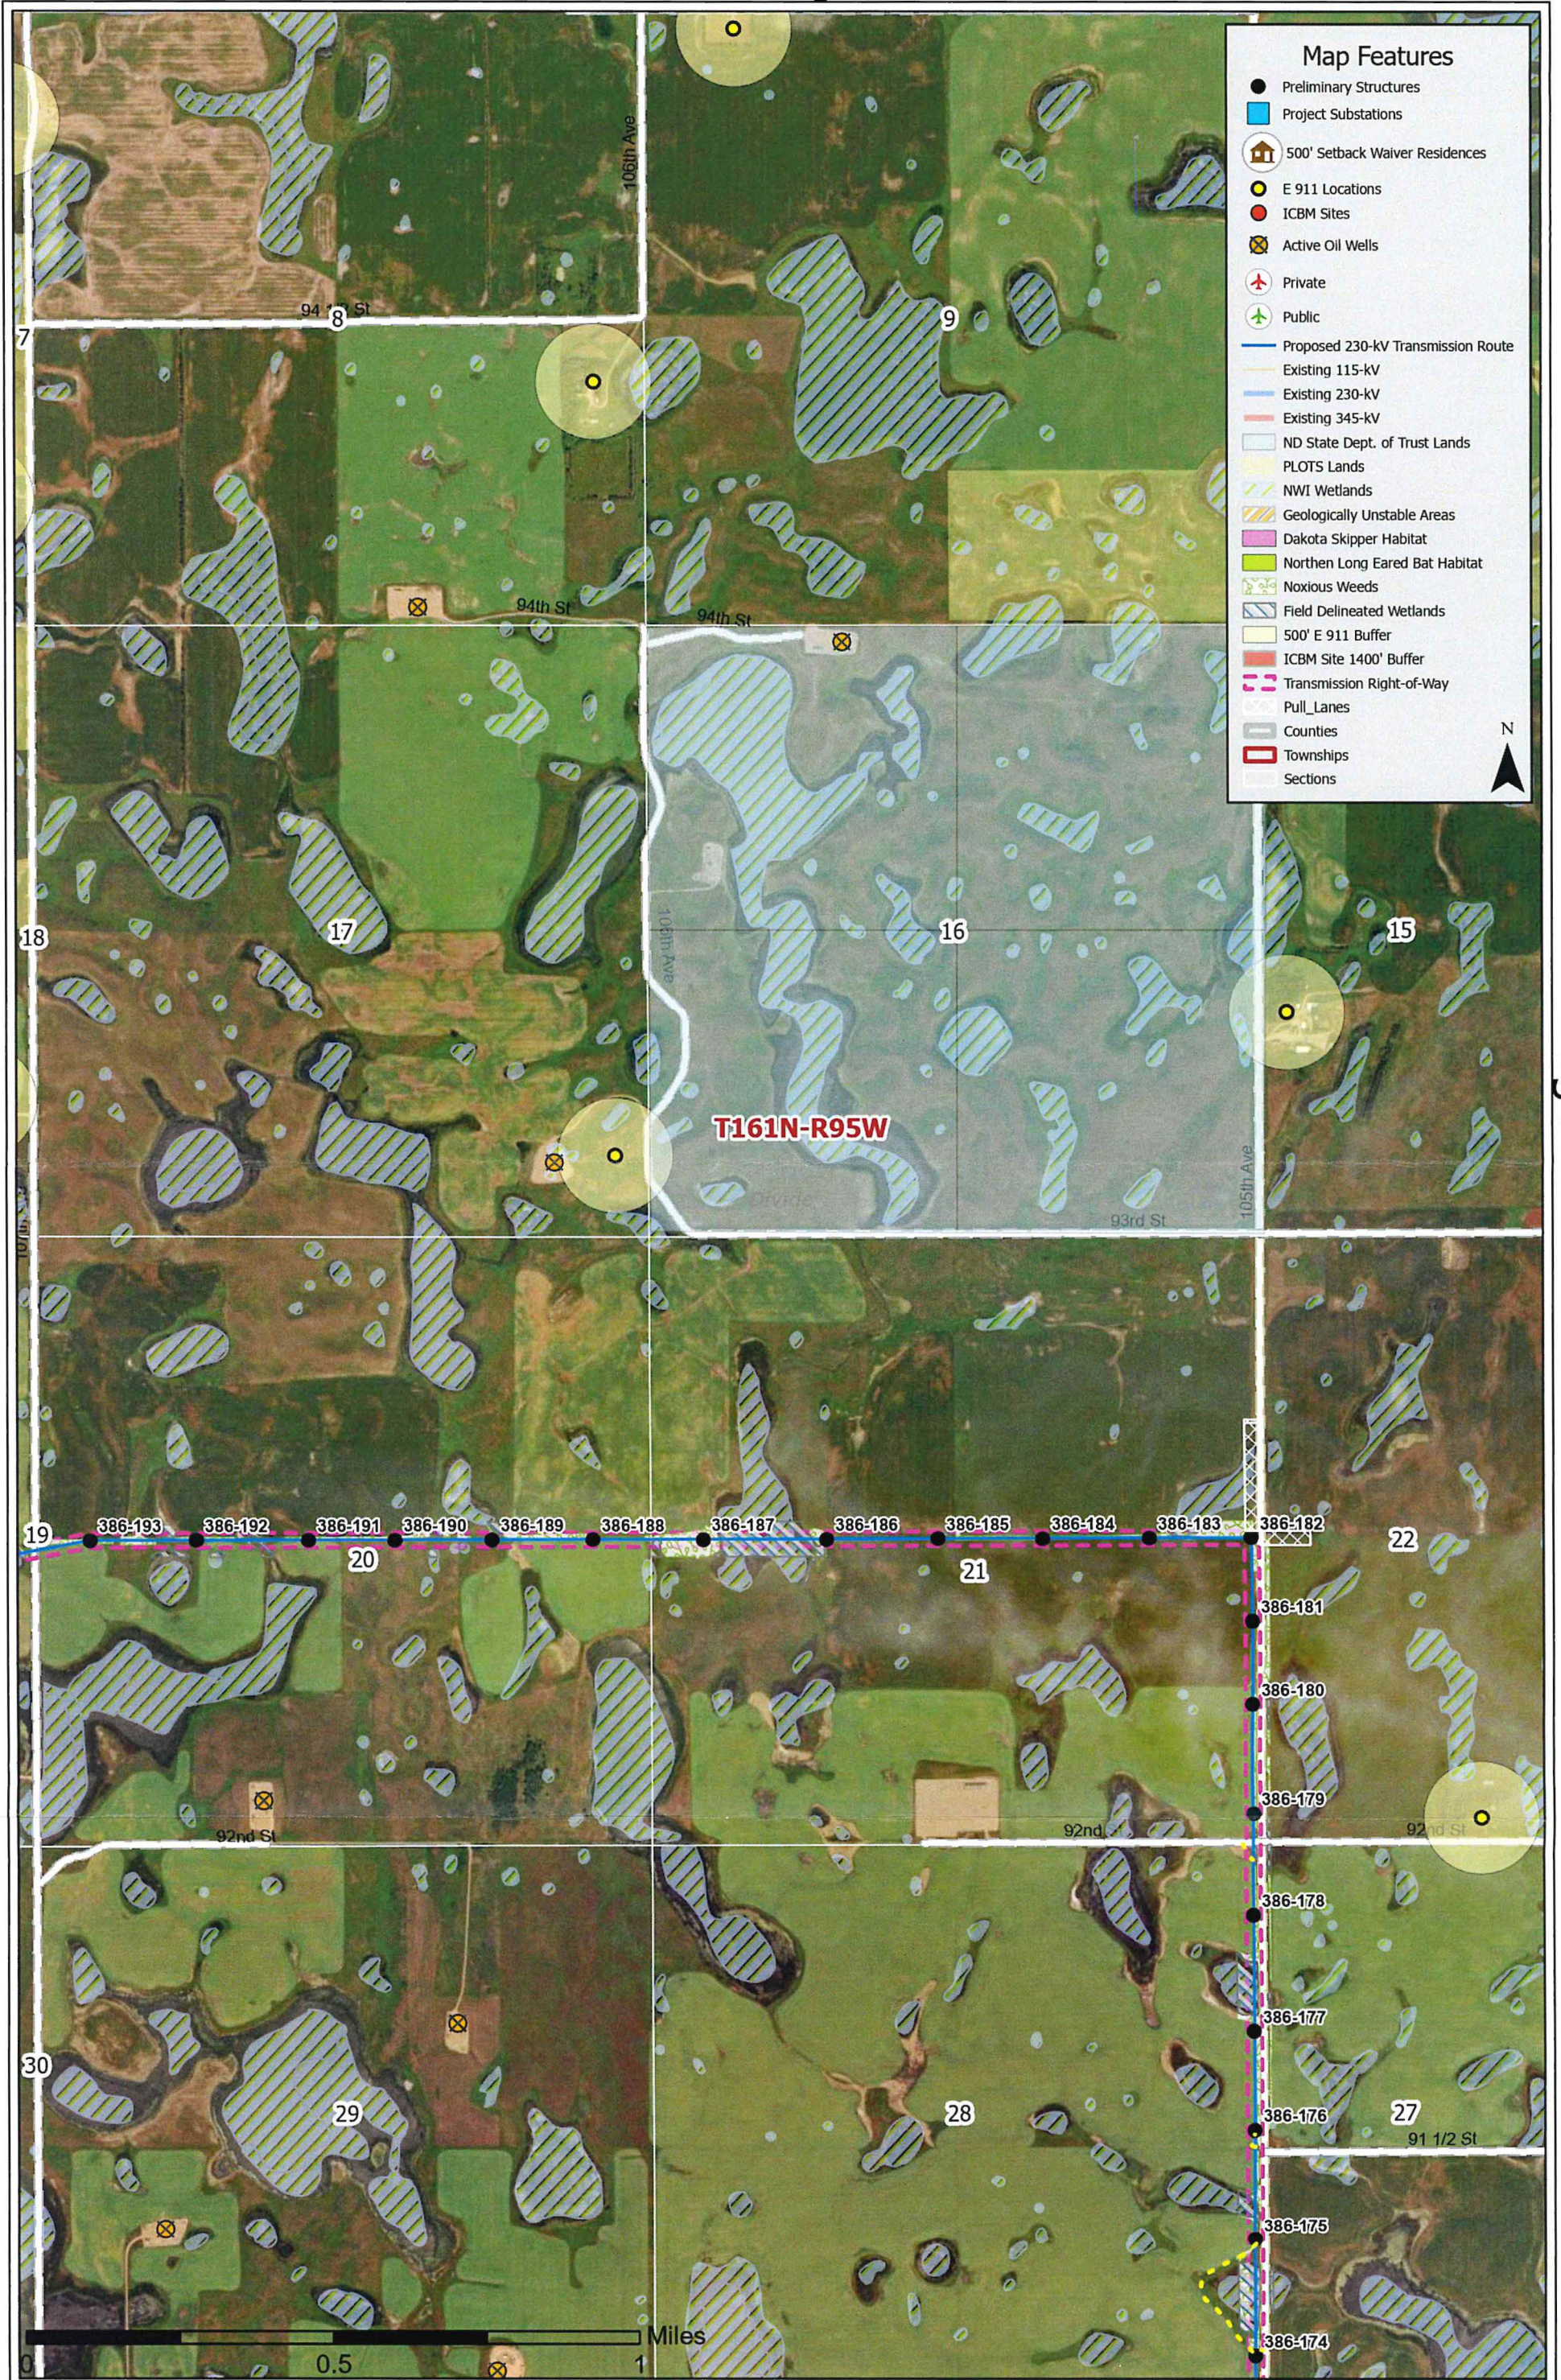

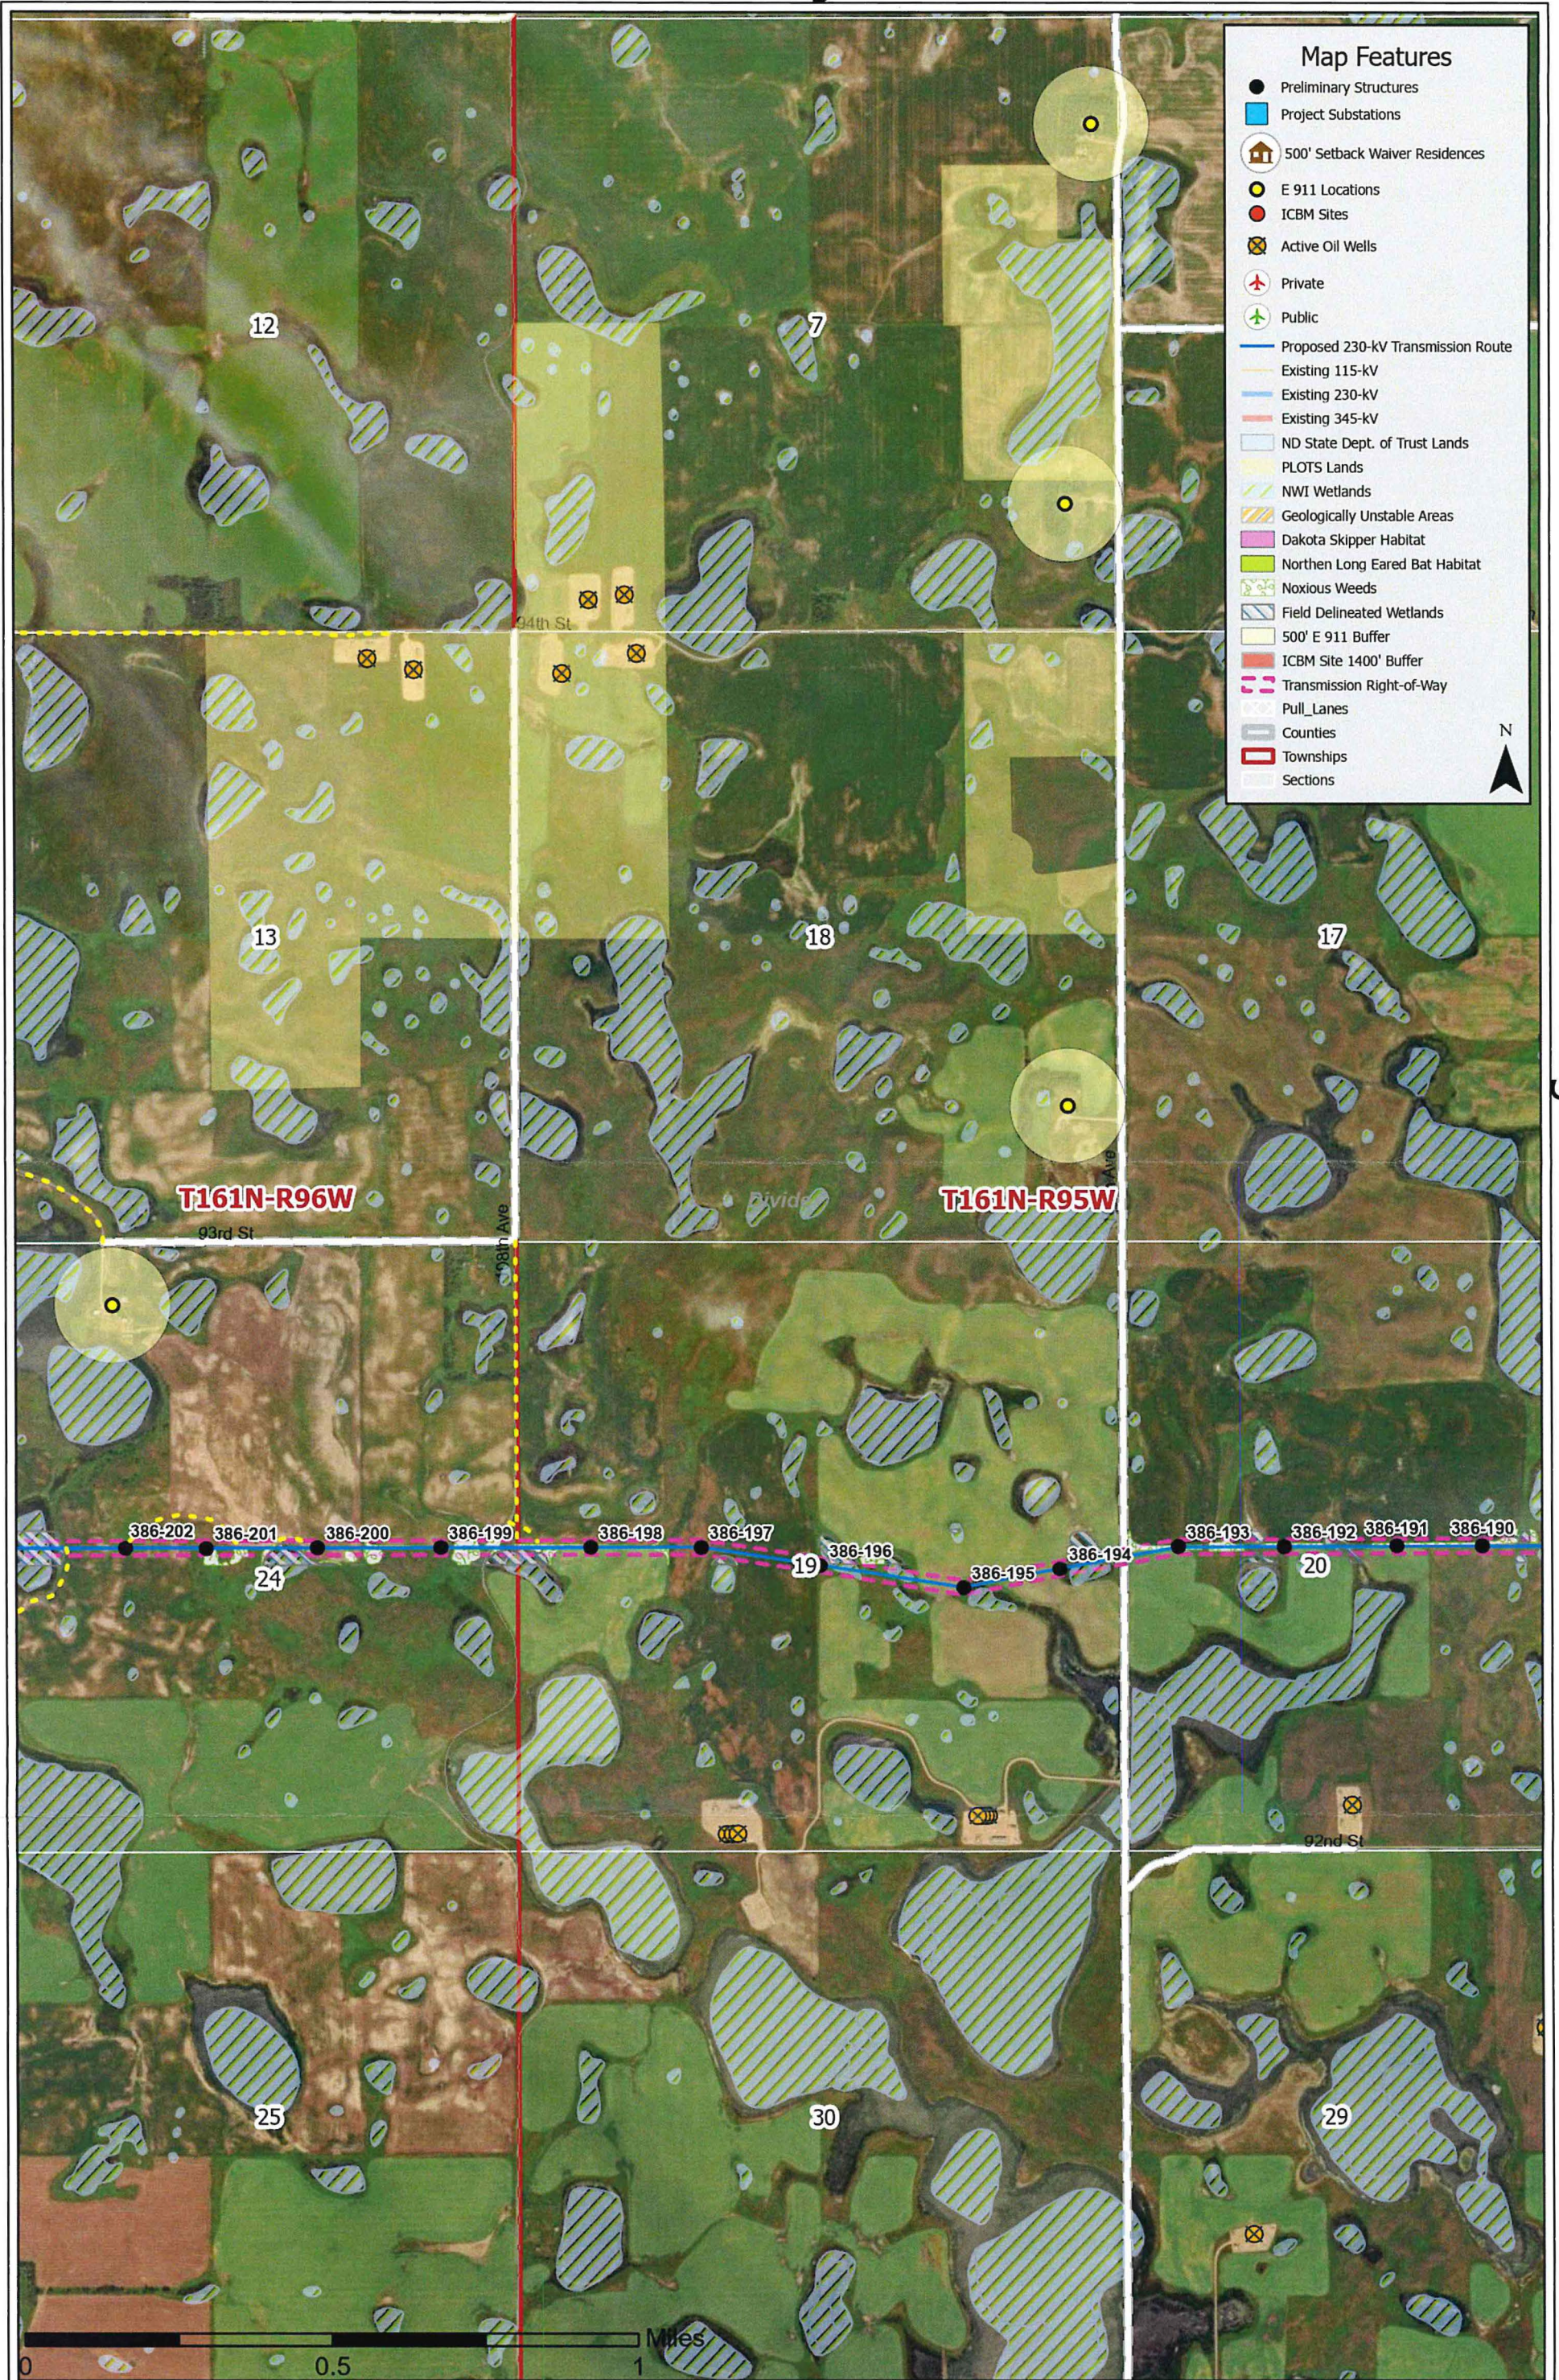

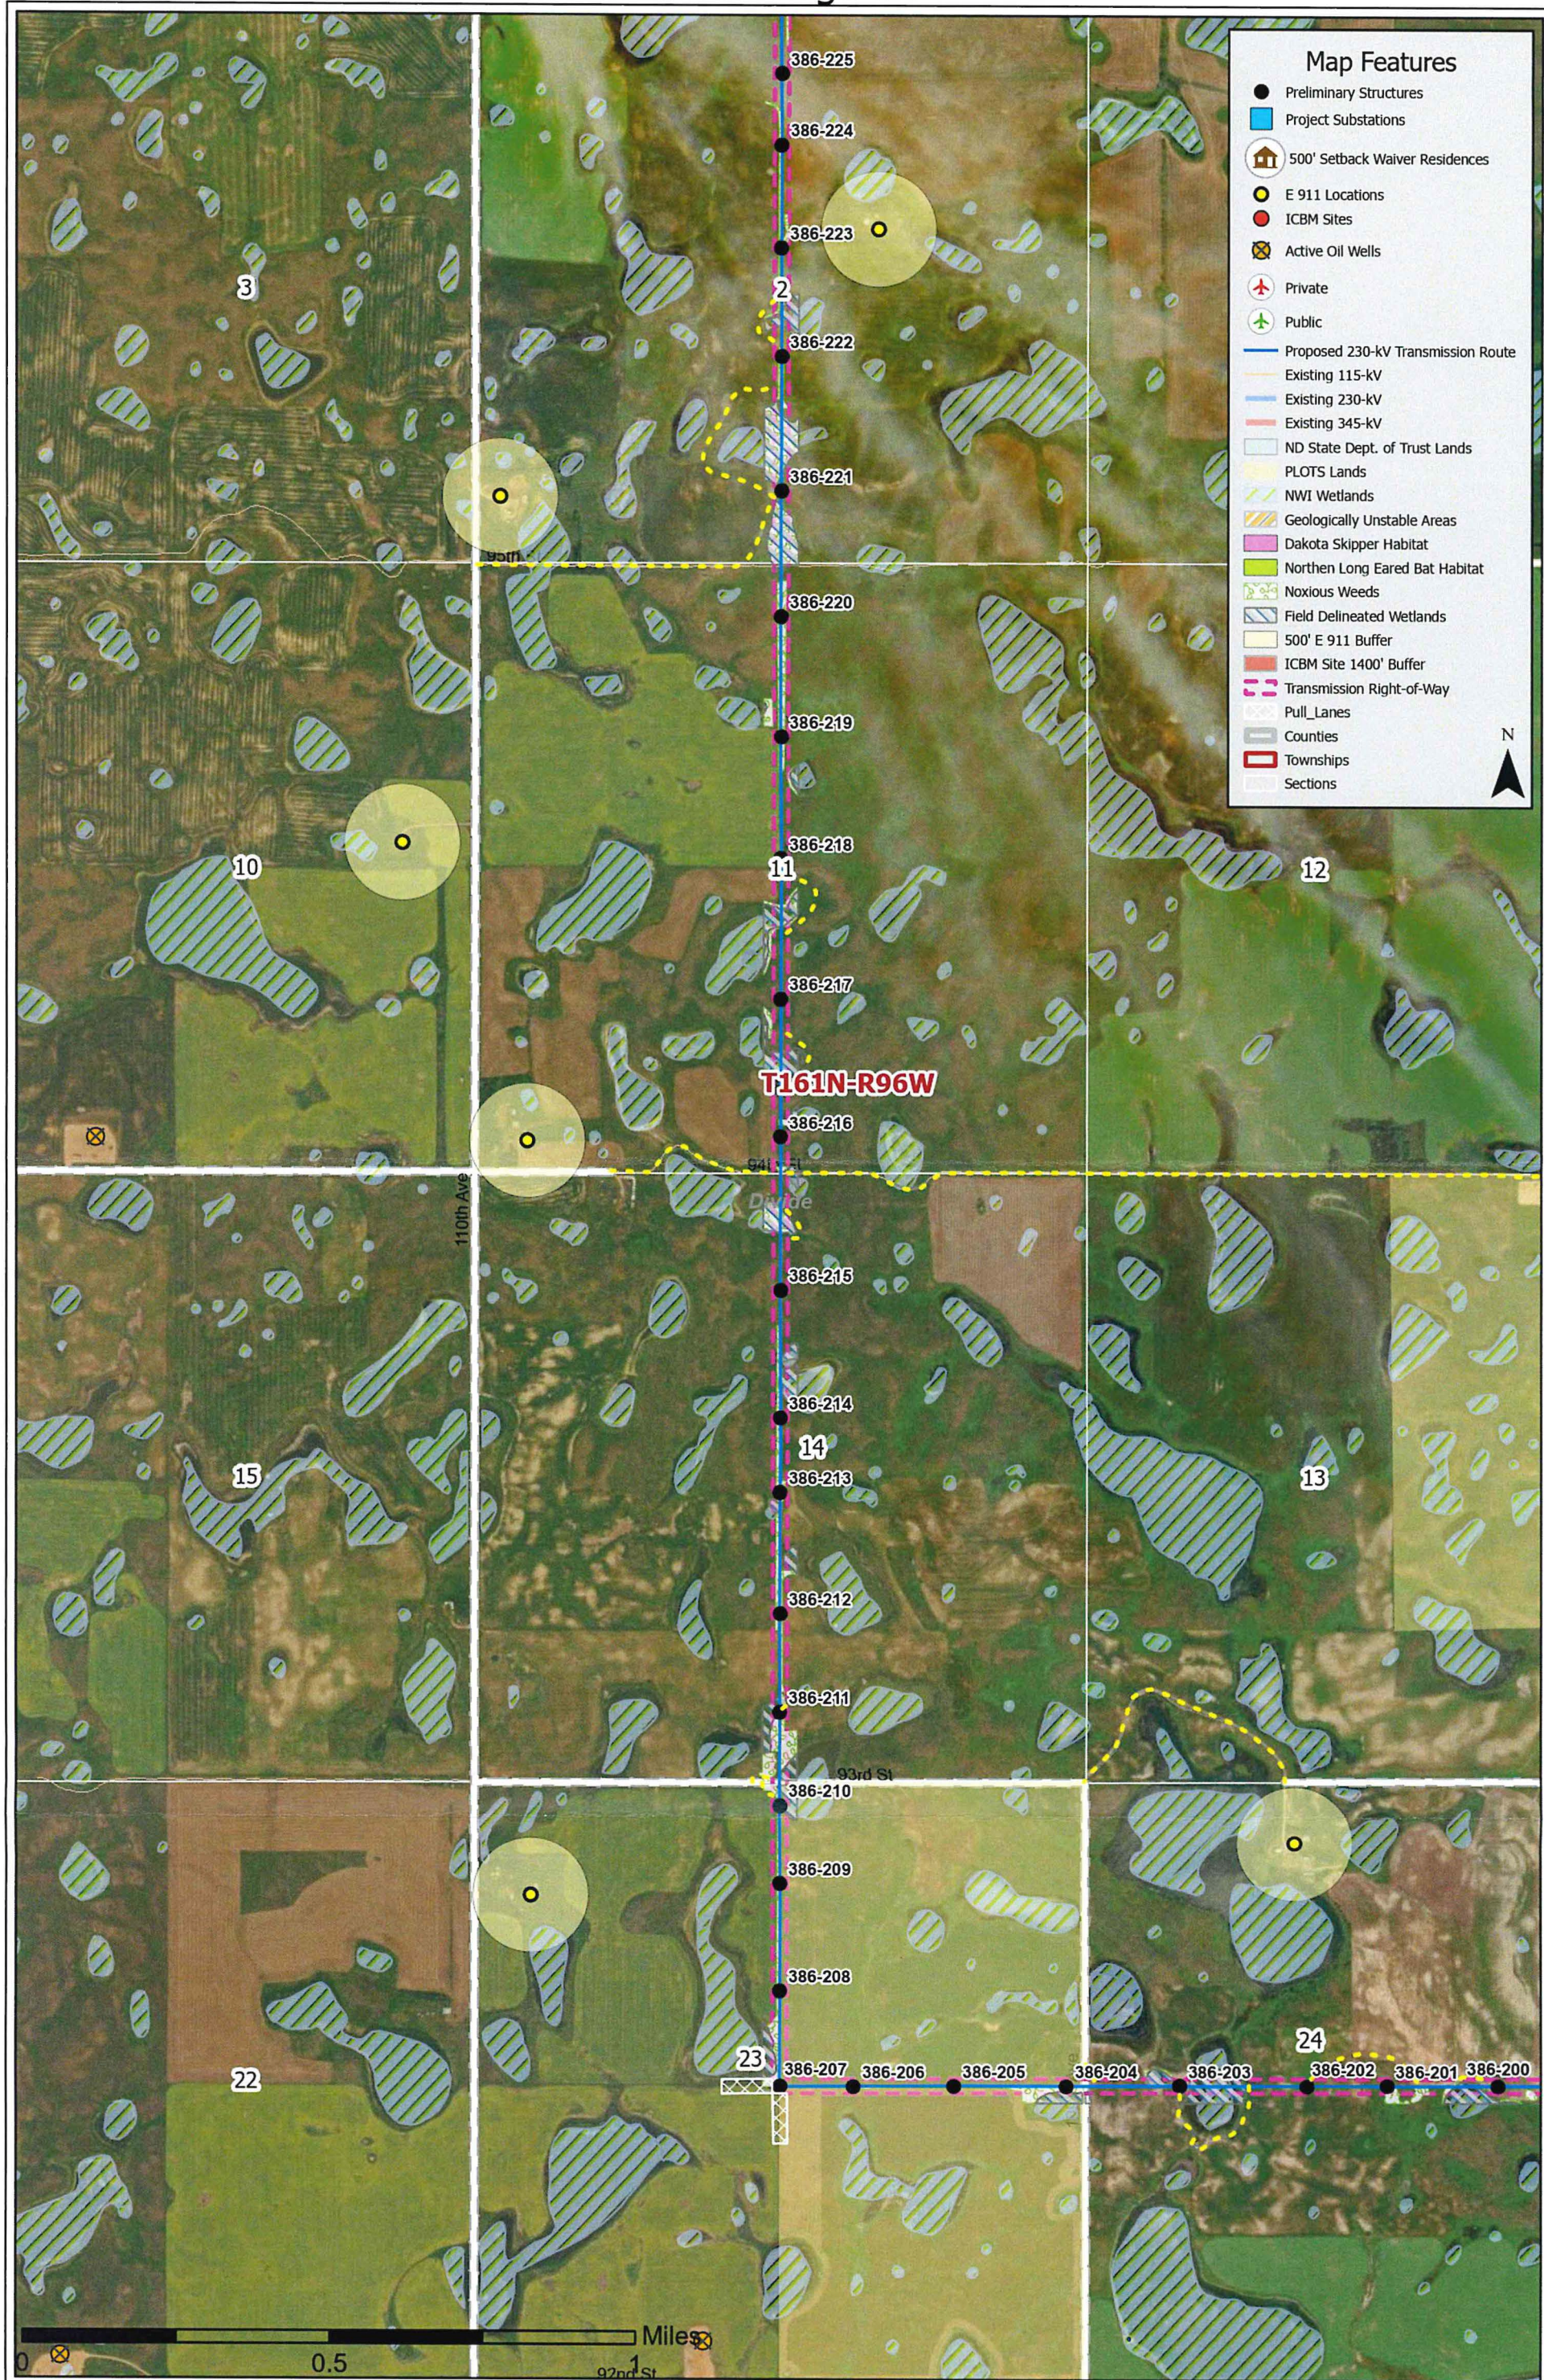

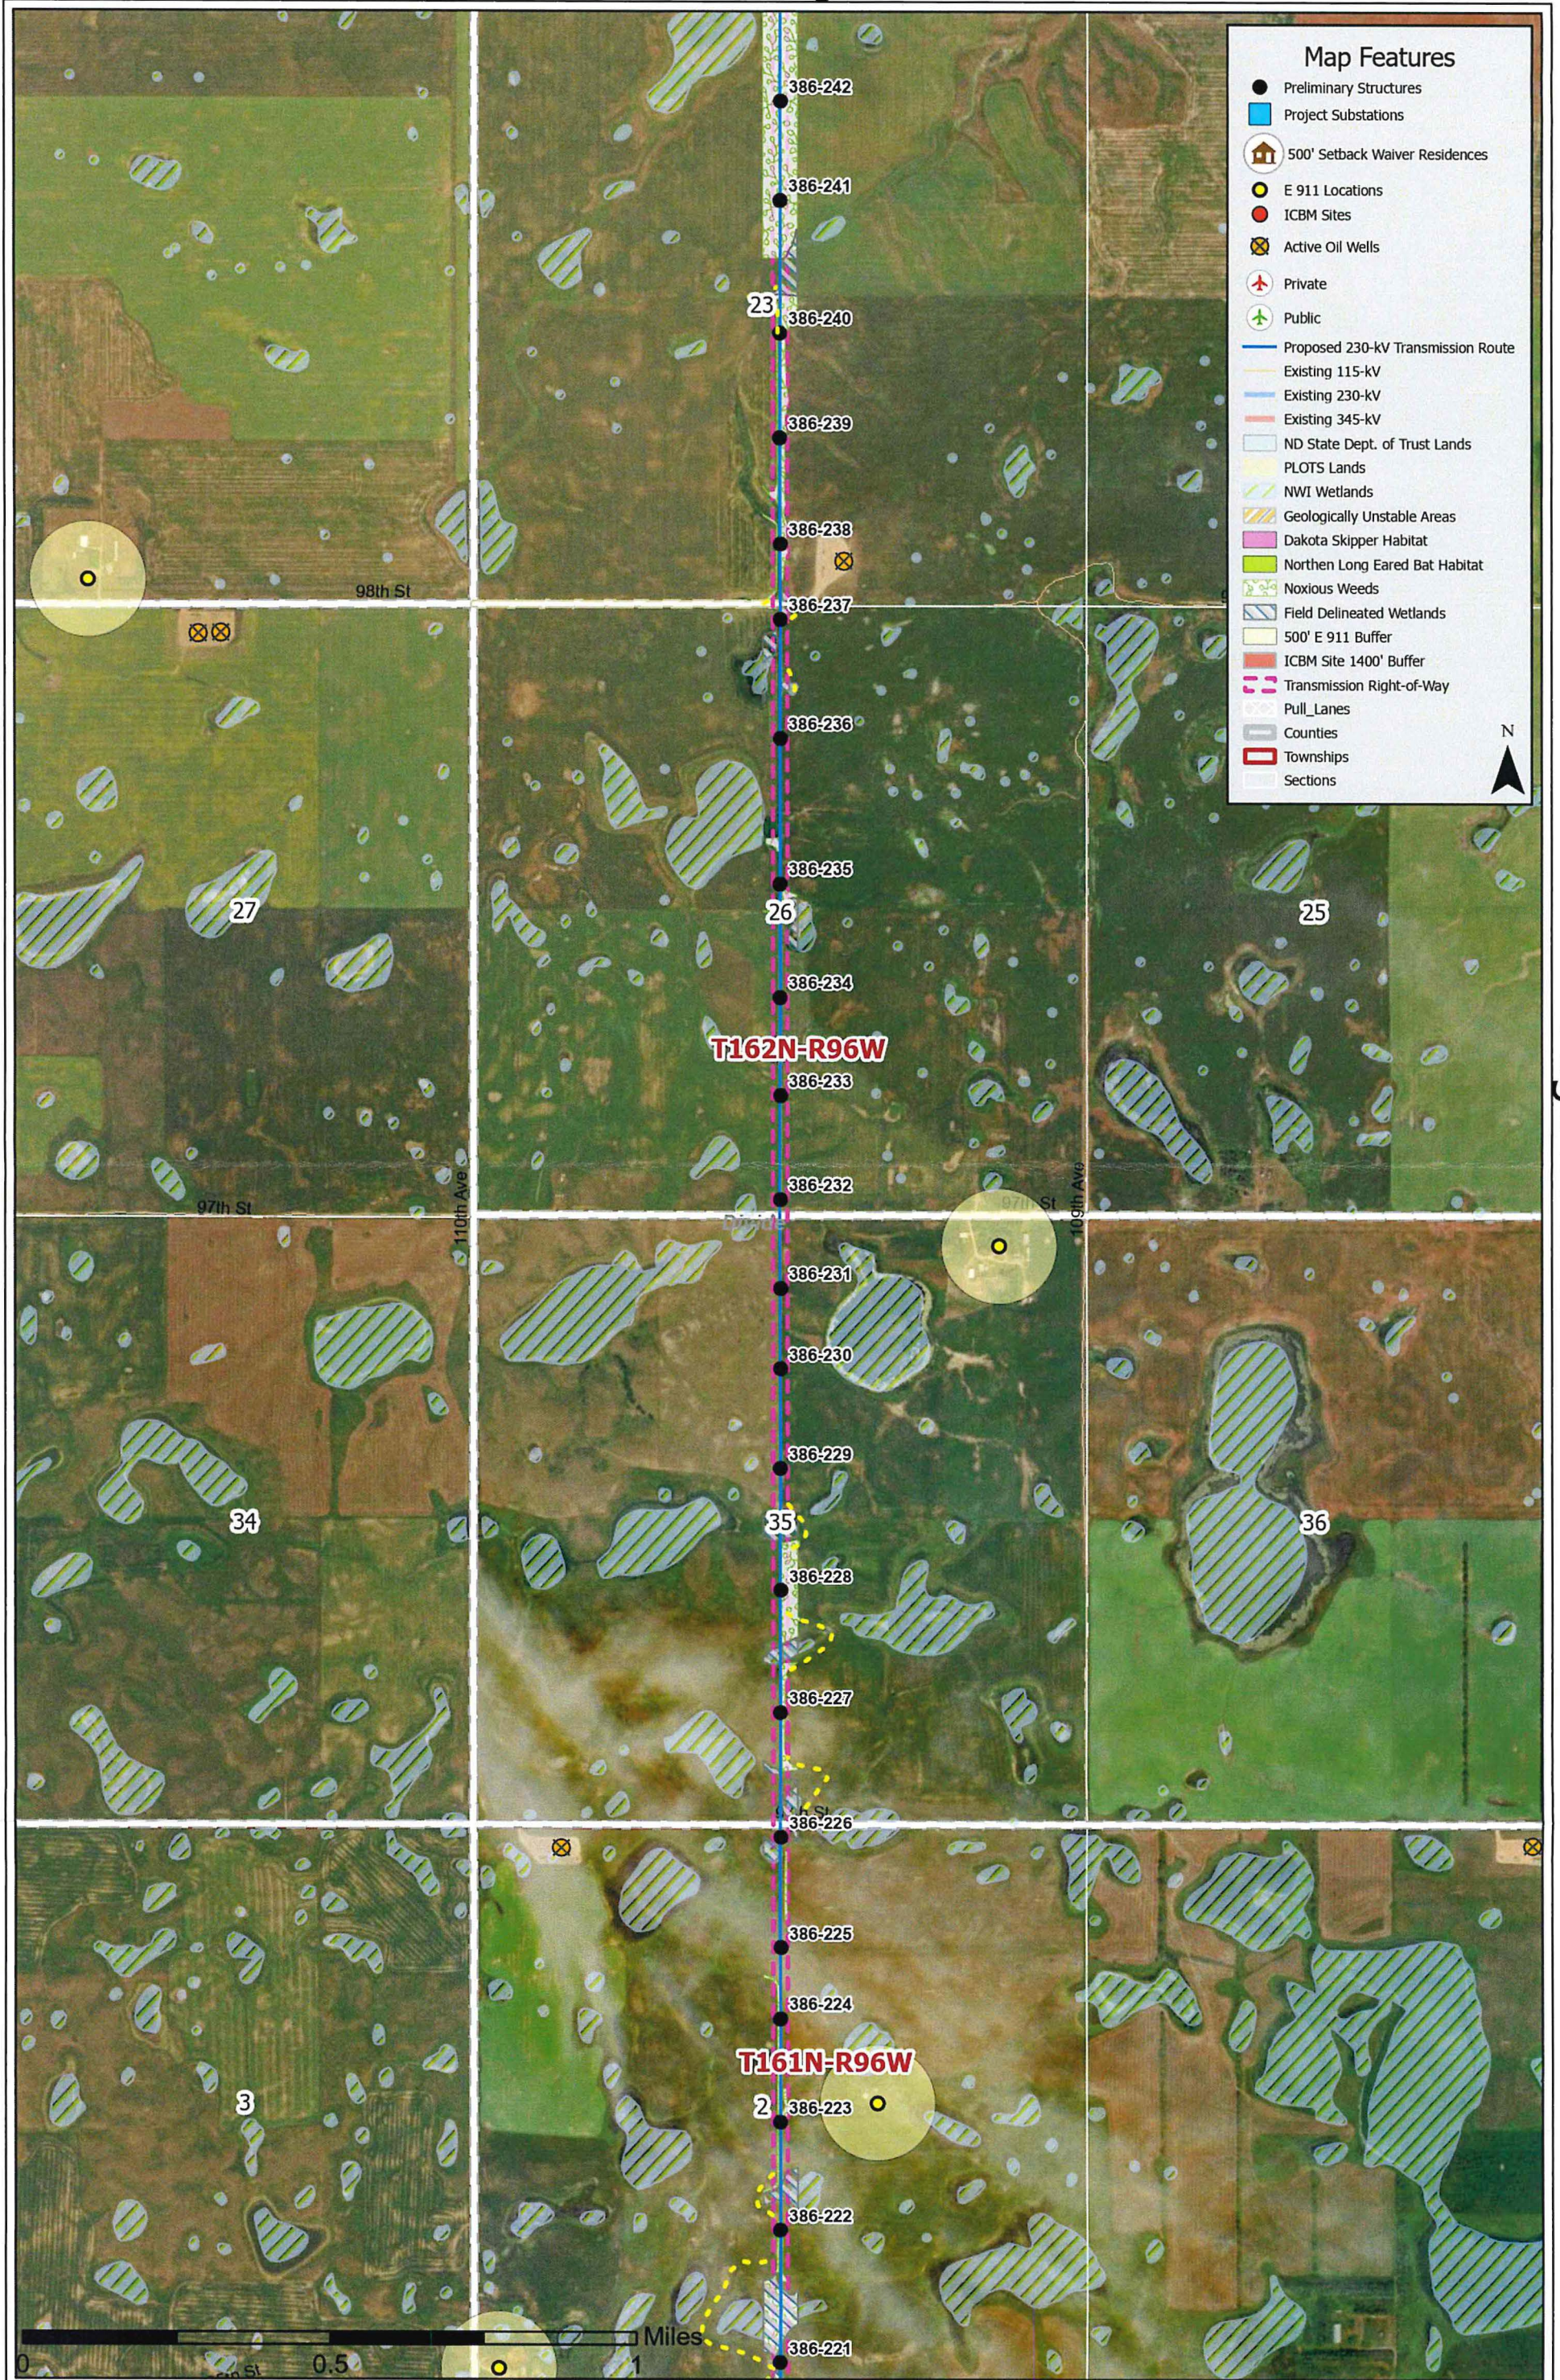


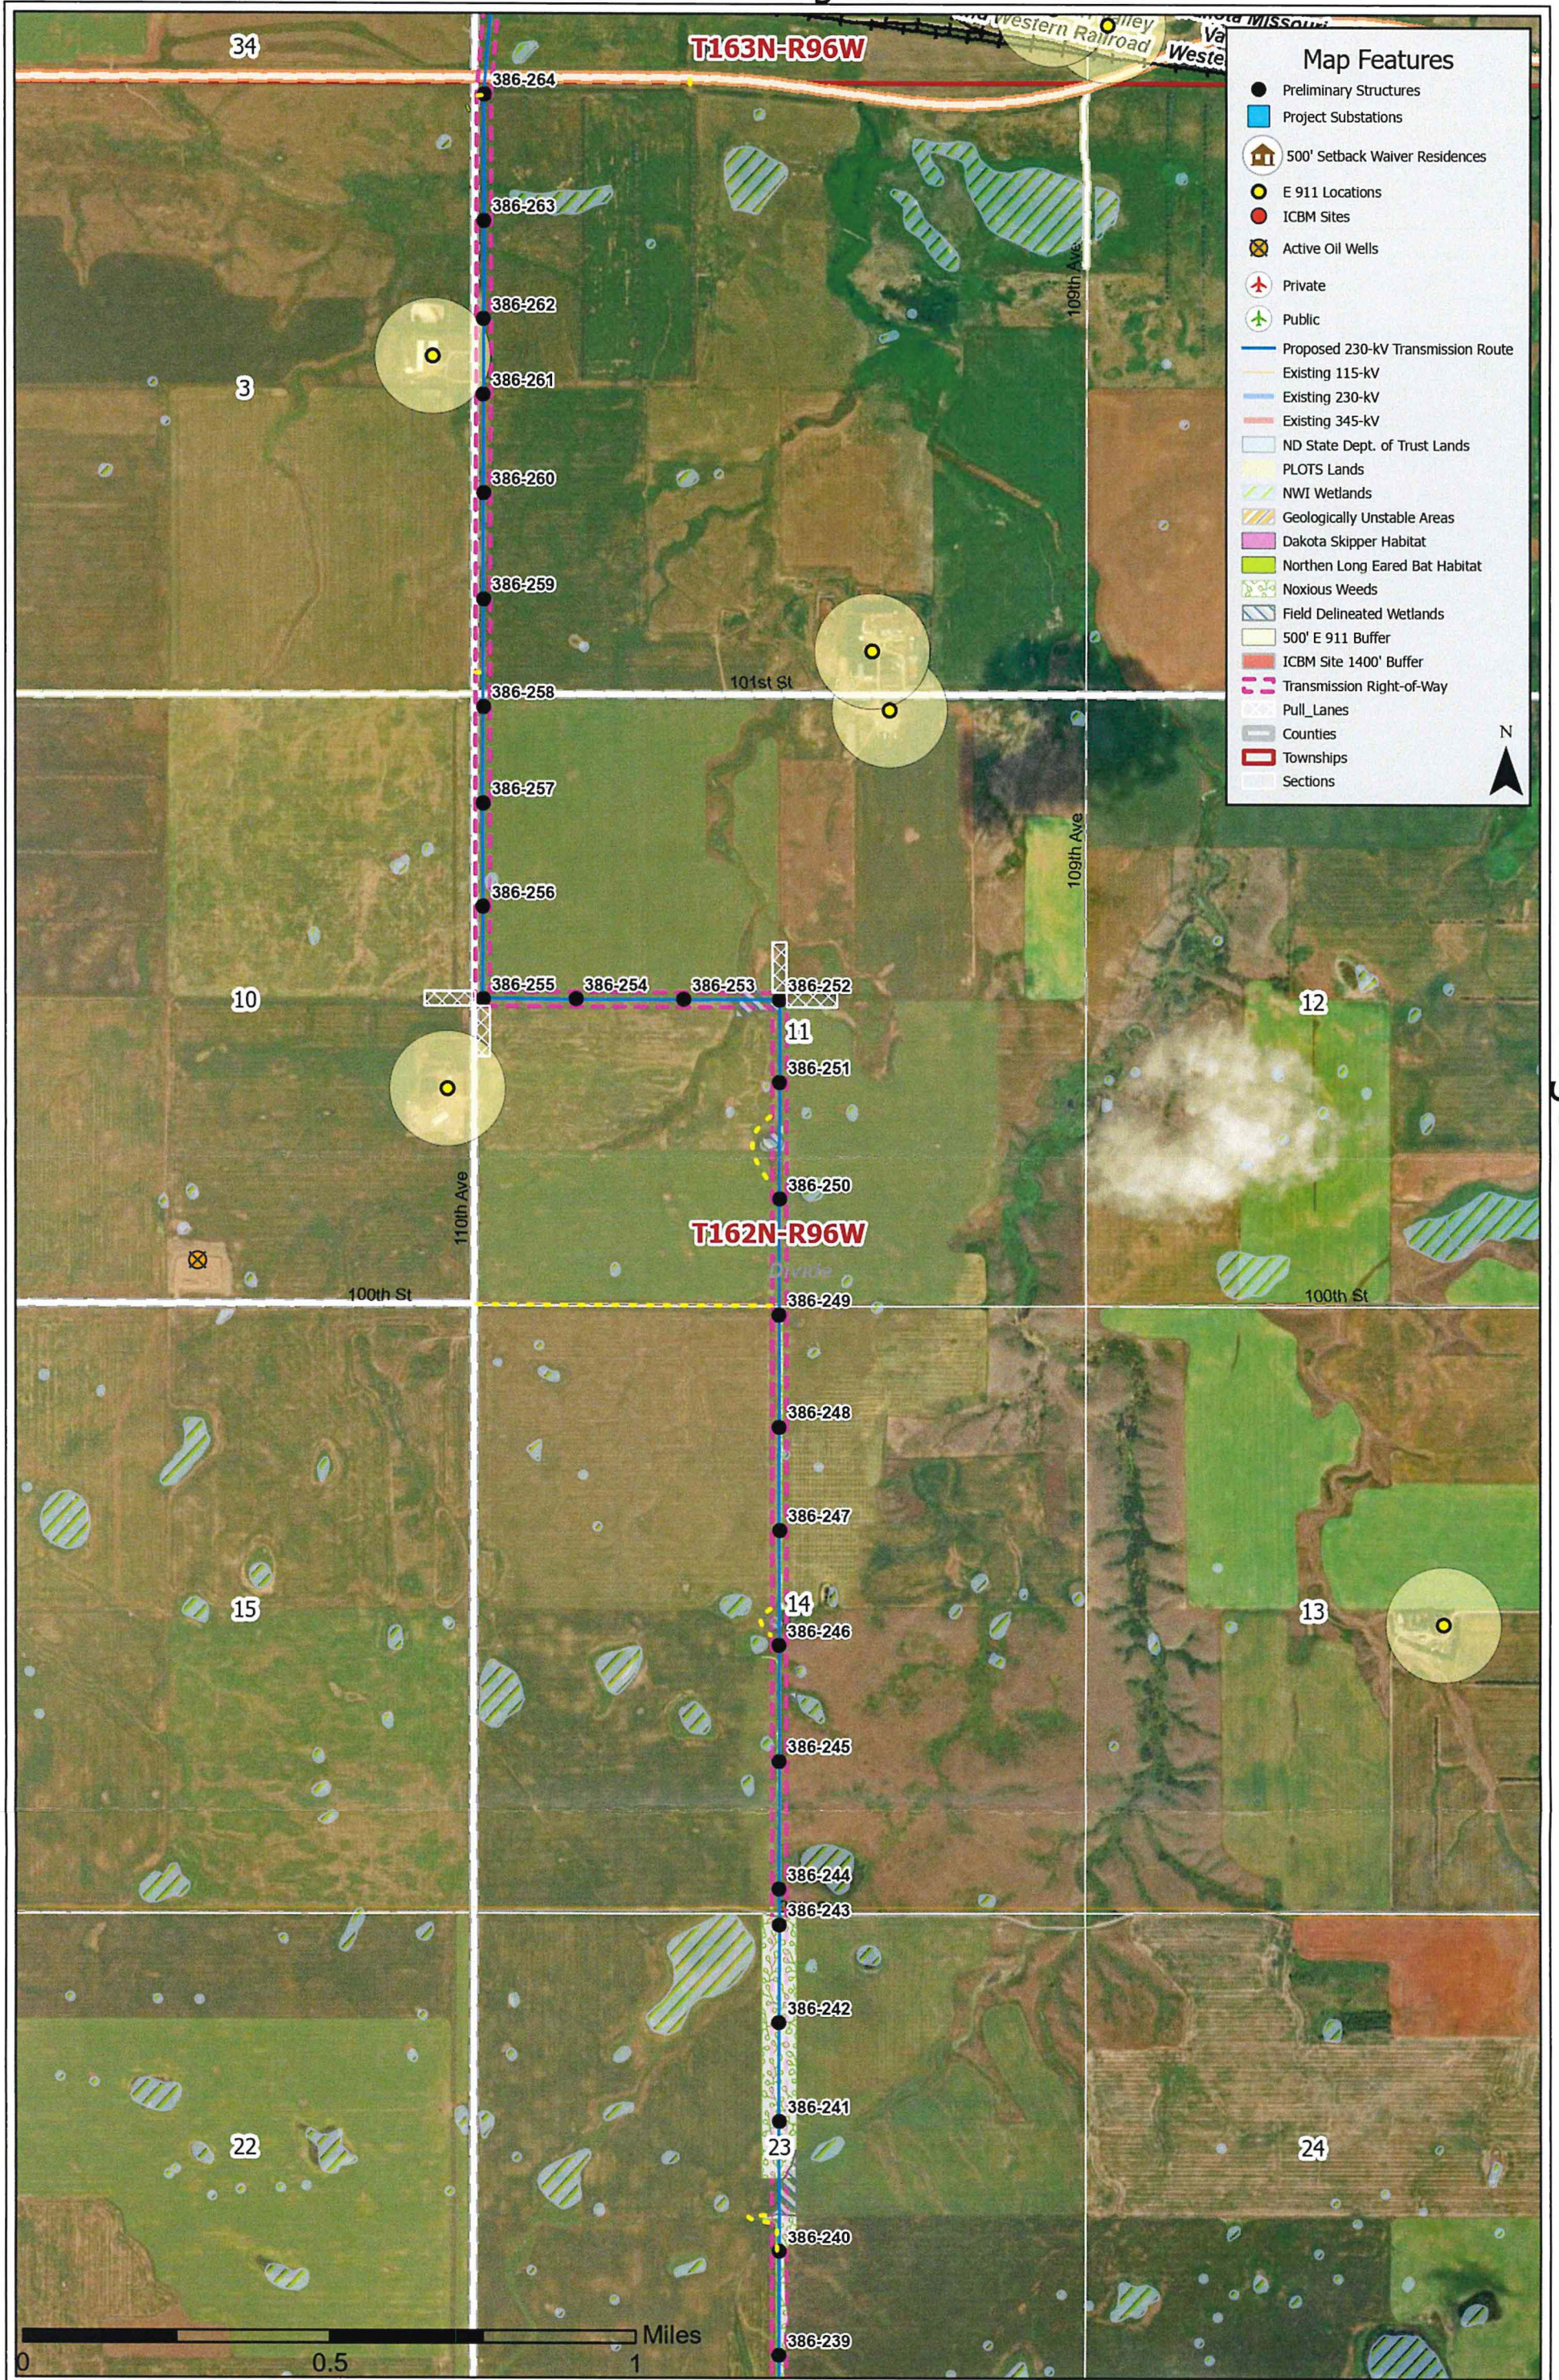


Map Features

- Preliminary Structures
- Project Substations
- 🏠 500' Setback Waiver Residences
- E 911 Locations
- ICBM Sites
- ⊗ Active Oil Wells
- ✈ Private
- ✈ Public
- Proposed 230-kV Transmission Route
- Existing 115-kV
- Existing 230-kV
- Existing 345-kV
- ▭ ND State Dept. of Trust Lands
- ▭ PLOTS Lands
- ▭ NWI Wetlands
- ▭ Geologically Unstable Areas
- ▭ Dakota Skipper Habitat
- ▭ Northern Long Eared Bat Habitat
- ▭ Noxious Weeds
- ▭ Field Delineated Wetlands
- ▭ 500' E 911 Buffer
- ▭ ICBM Site 1400' Buffer
- ▭ Transmission Right-of-Way
- ▭ Pull_Lanes
- ▭ Counties
- ▭ Townships
- ▭ Sections



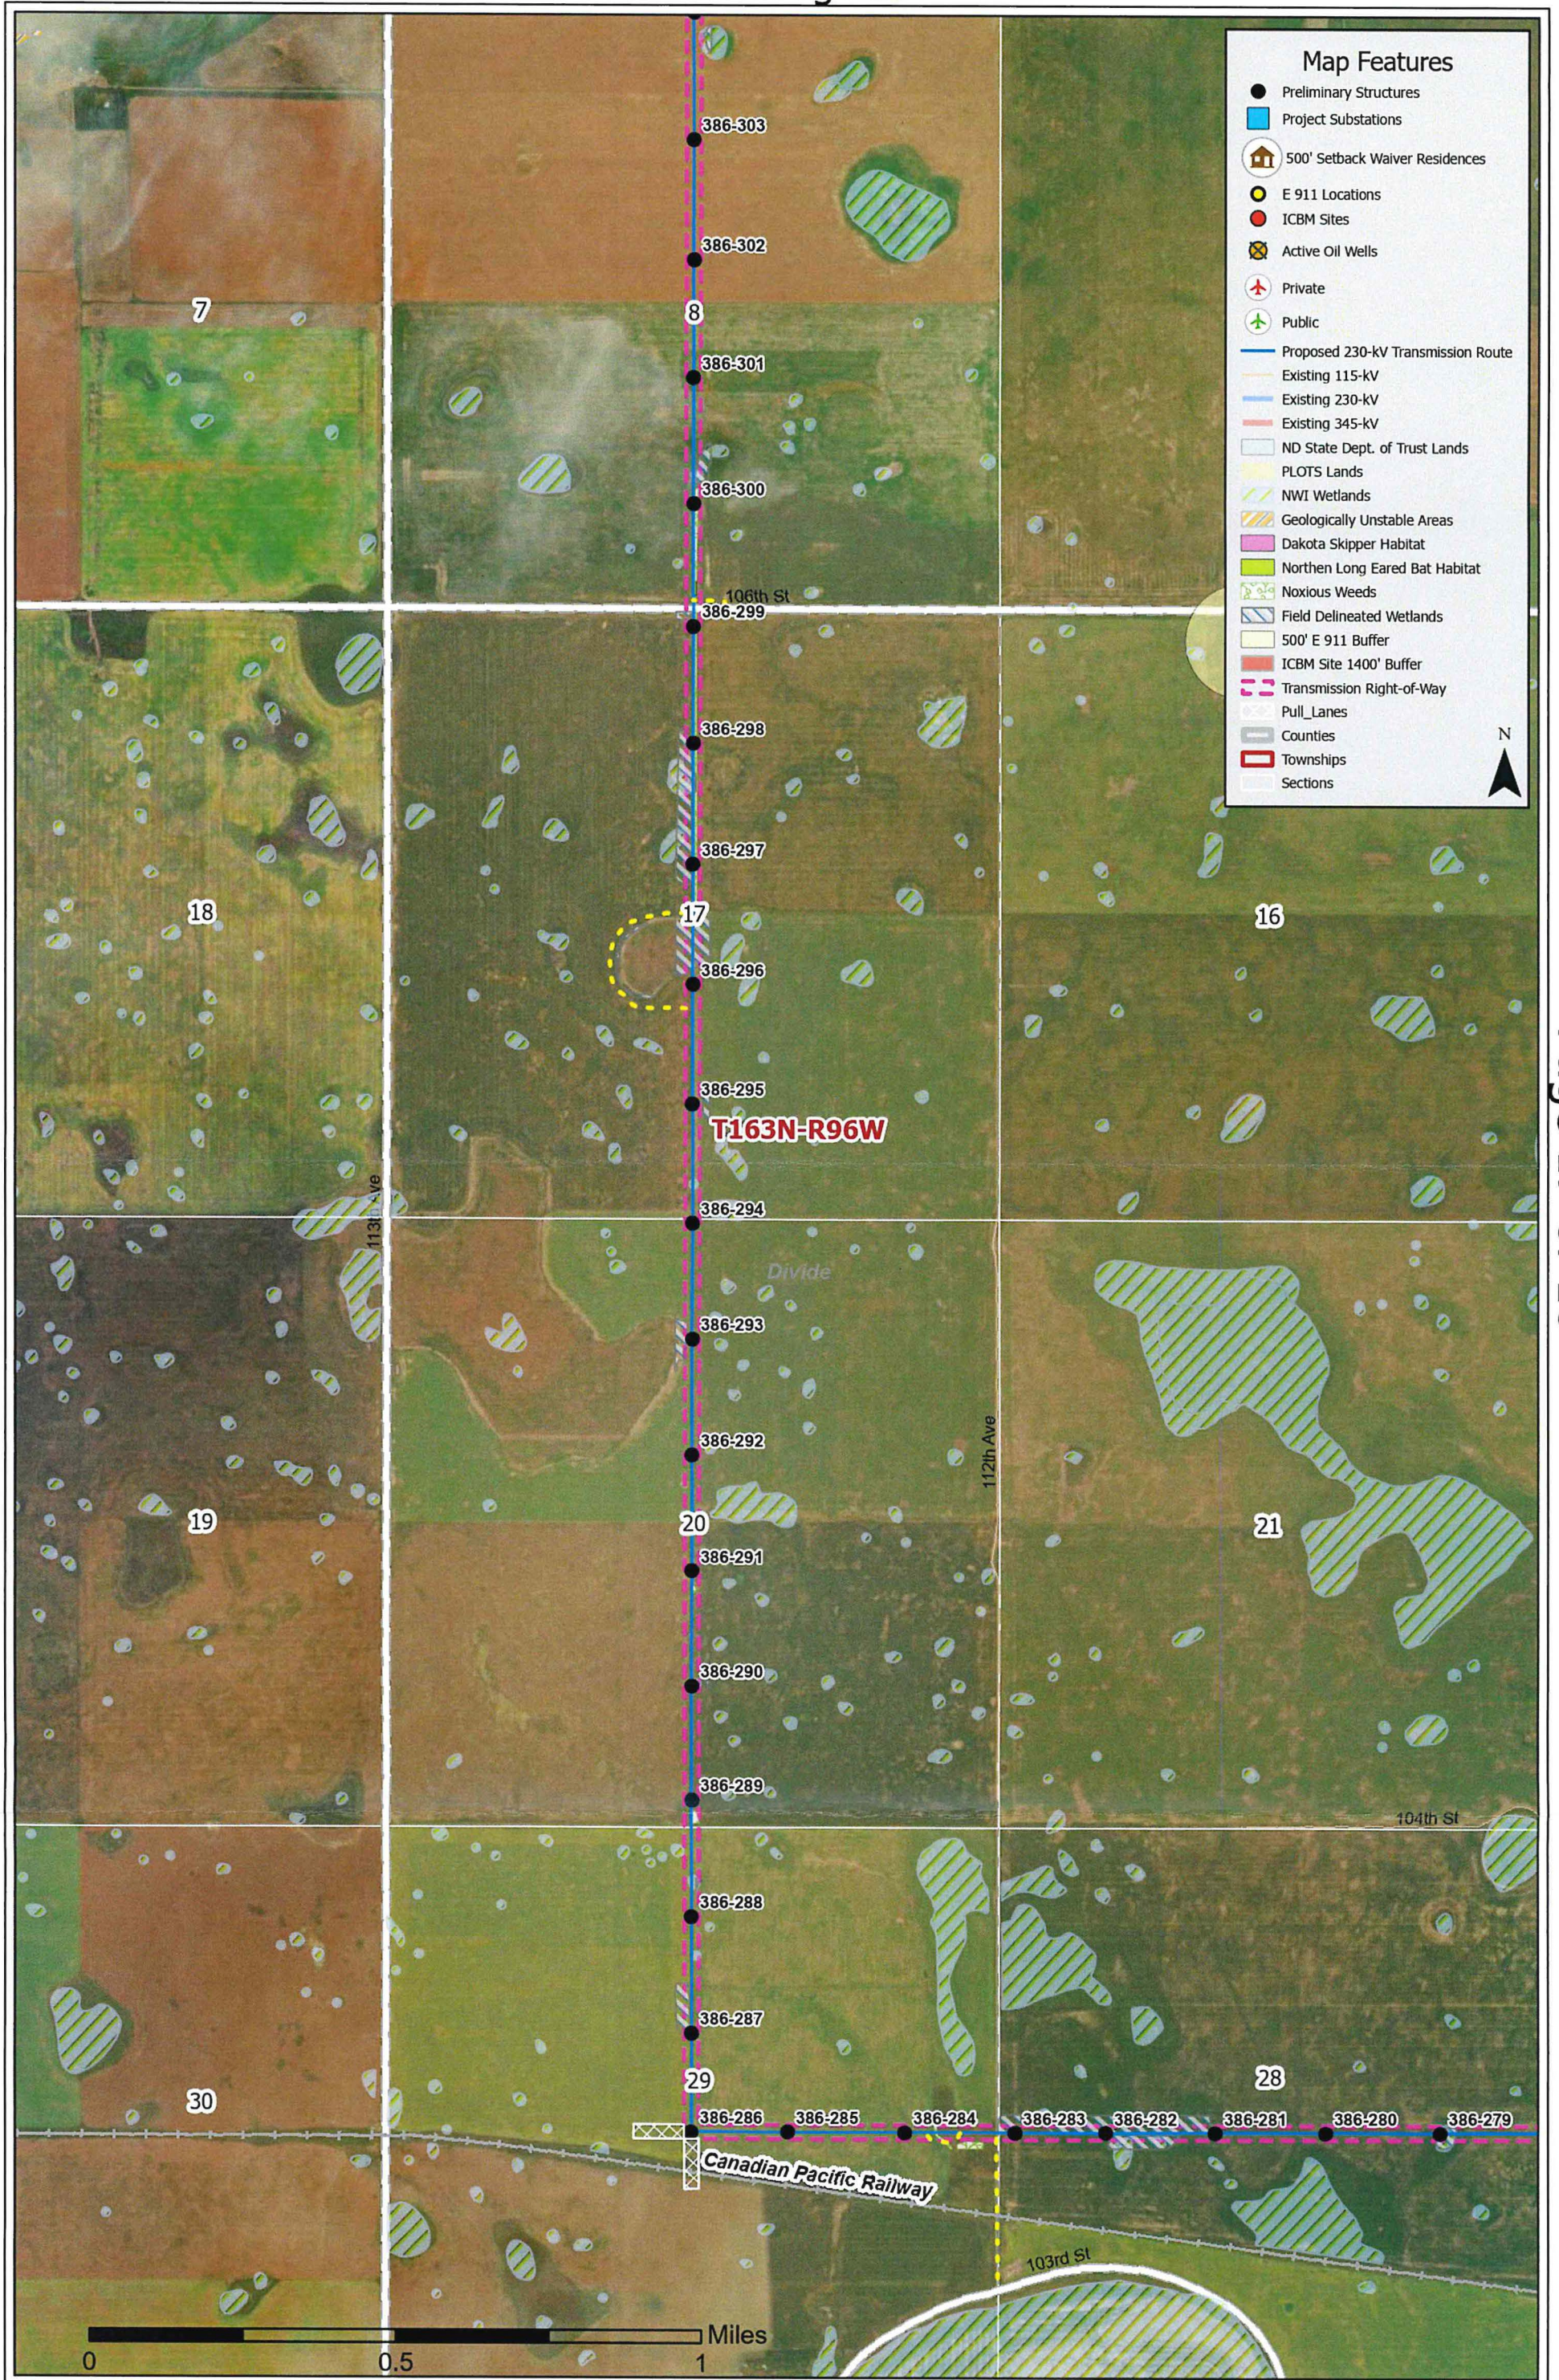

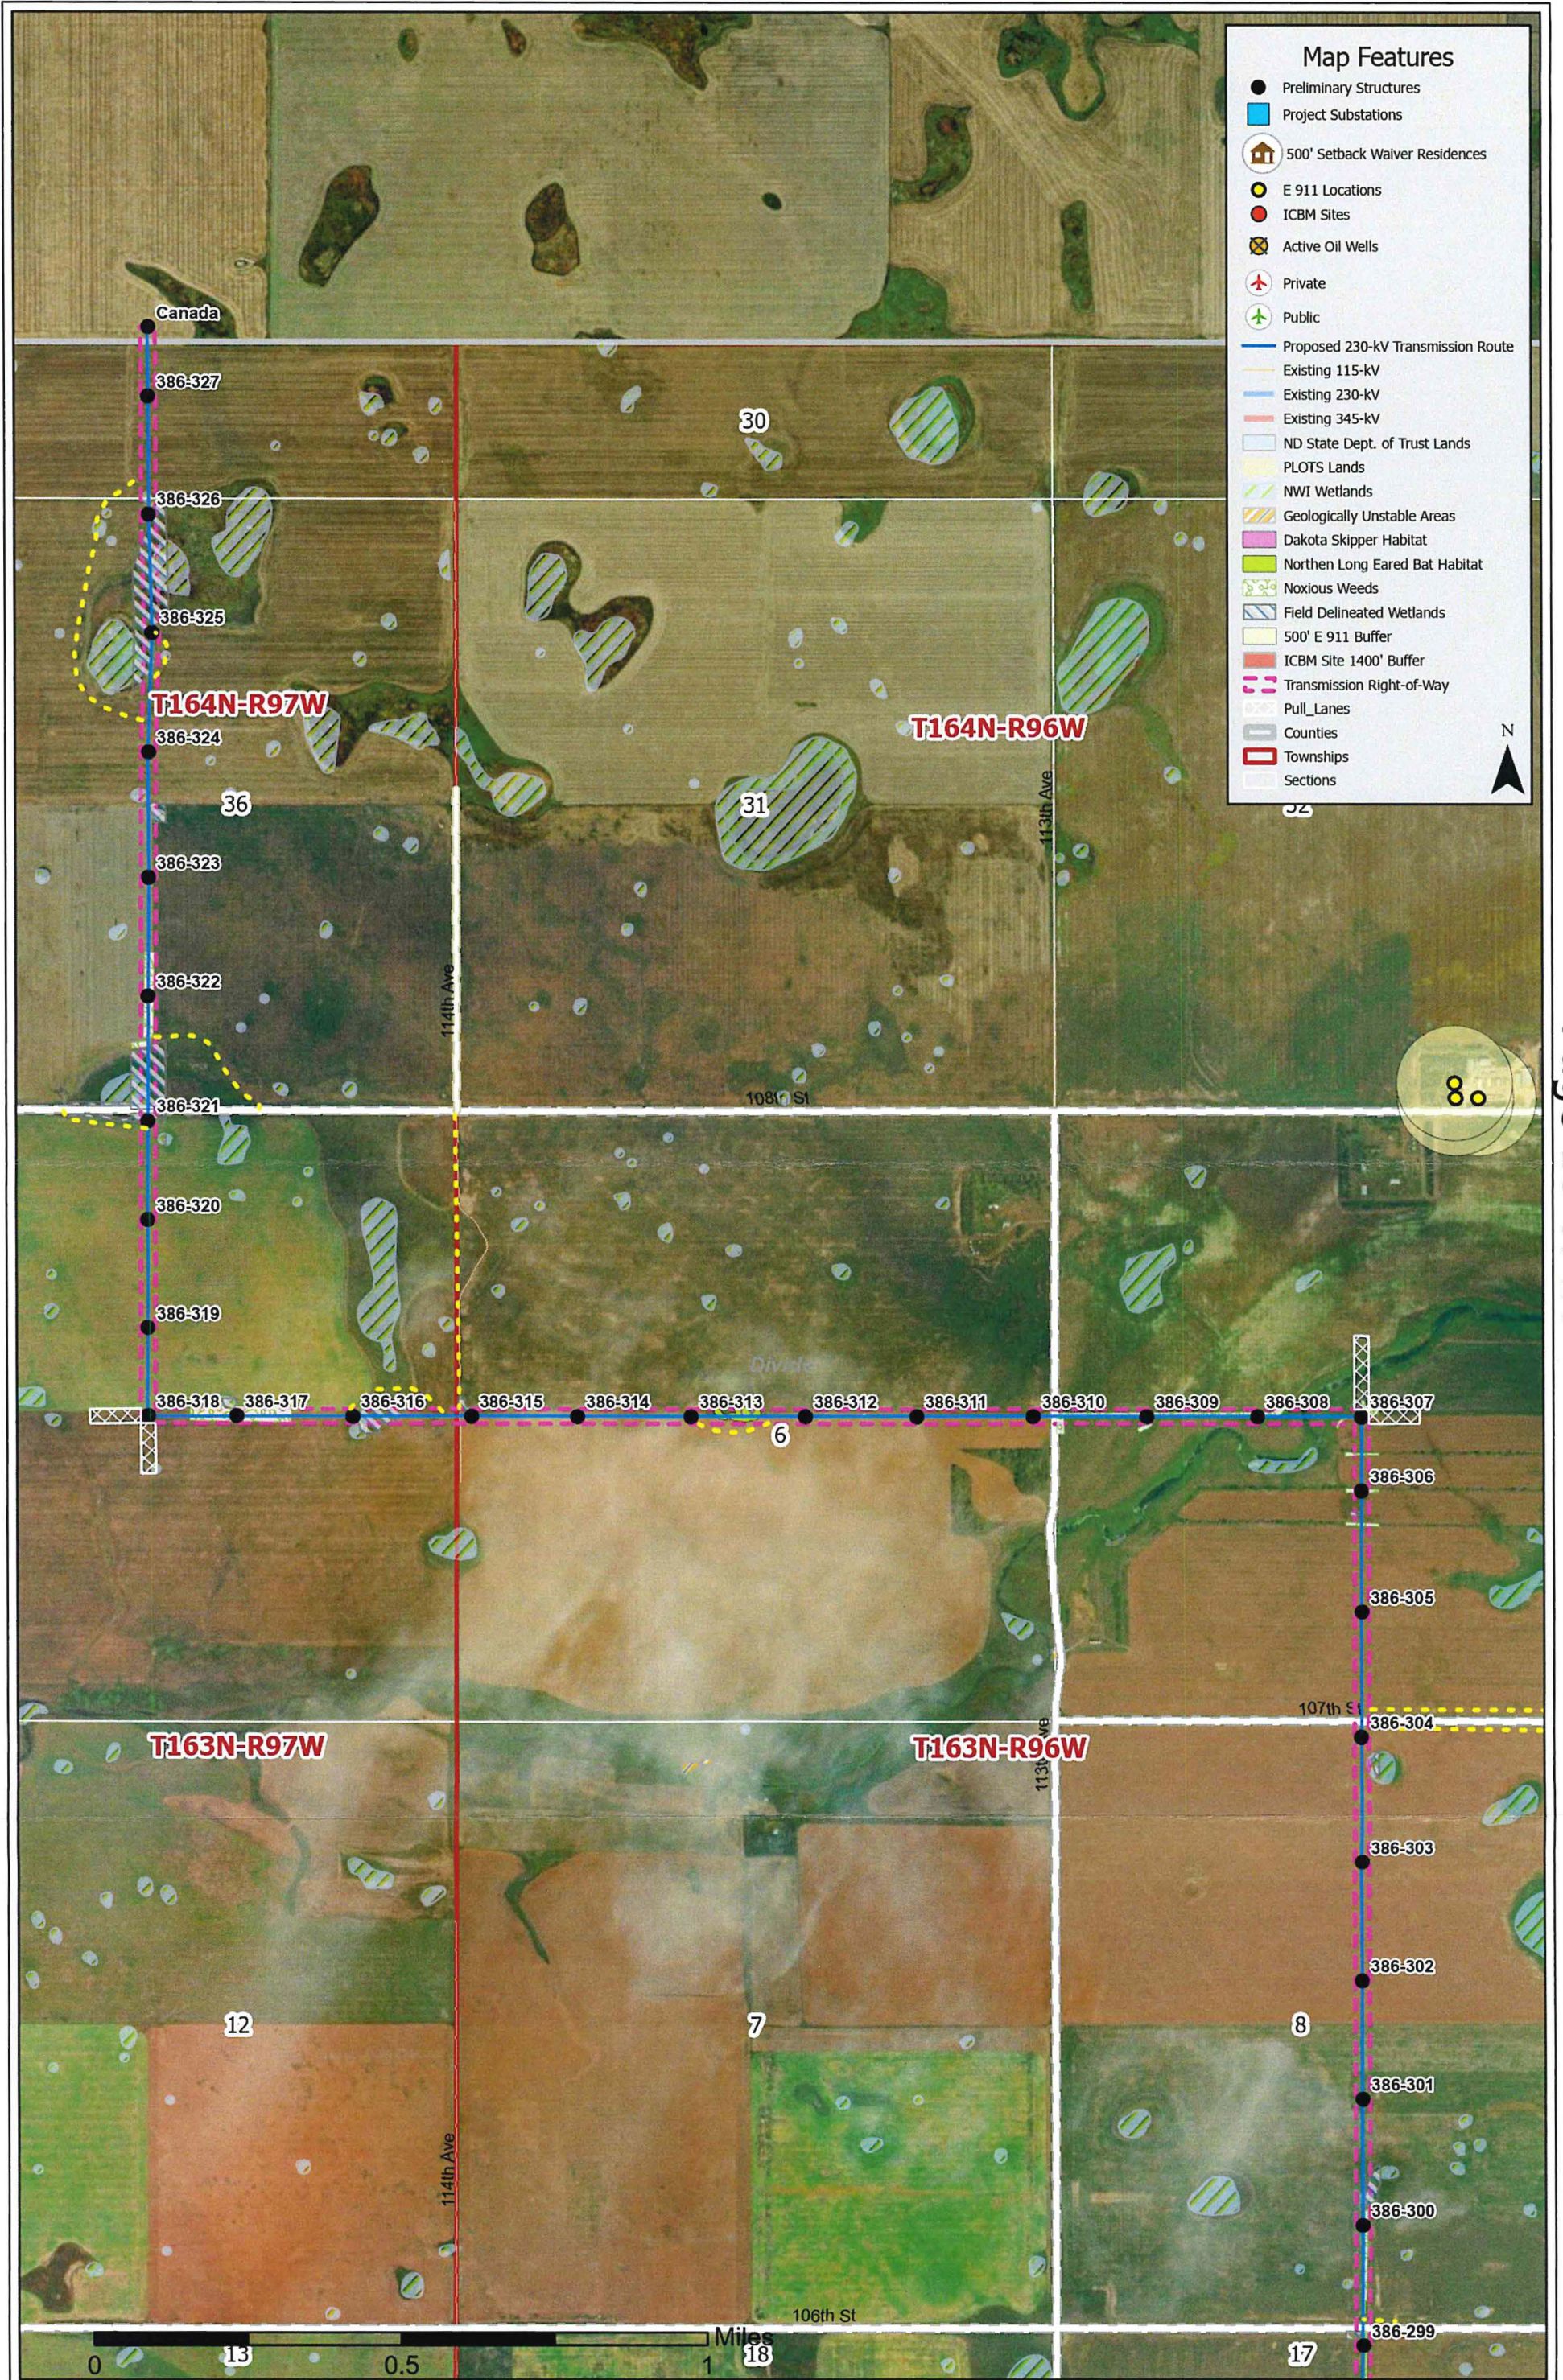

Map Features

- Preliminary Structures
- Project Substations
- 🏠 500' Setback Waiver Residences
- E 911 Locations
- ICBM Sites
- ⊠ Active Oil Wells
- ✈ Private
- ✈ Public
- Proposed 230-kV Transmission Route
- Existing 115-kV
- Existing 230-kV
- Existing 345-kV
- ▭ ND State Dept. of Trust Lands
- ▭ PLOTS Lands
- ▭ NWI Wetlands
- ▭ Geologically Unstable Areas
- ▭ Dakota Skipper Habitat
- ▭ Northern Long Eared Bat Habitat
- ▭ Noxious Weeds
- ▭ Field Delineated Wetlands
- ▭ 500' E 911 Buffer
- ▭ ICBM Site 1400' Buffer
- ▭ Transmission Right-of-Way
- ▭ Pull_Lanes
- ▭ Counties
- ▭ Townships
- ▭ Sections